

REVISIONS BY


Larry Lauritzen  
Lead & Glass Images  
960 N. Jeffries St.  
Aberdeen, WA 98520

INDEX  
NORTH ELEVATION  
SOUTH ELEVATION  
SITE PLAN


PROJECT  
COMMERCIAL  
FUNERAL CHAPEL  
ATTACHED GARAGE

OWNER  
WHITESIDE  
2124 WEST YOUNG  
BLVD, WA 98544  
PHONE: (360) 457-2092  
FAX: (360) 457-2018


Date 9/16/99  
Scale AS SHOWN  
Drawn L.L.  
Job WHITESIDE  
Sheet 1  
Of 7 Sheets

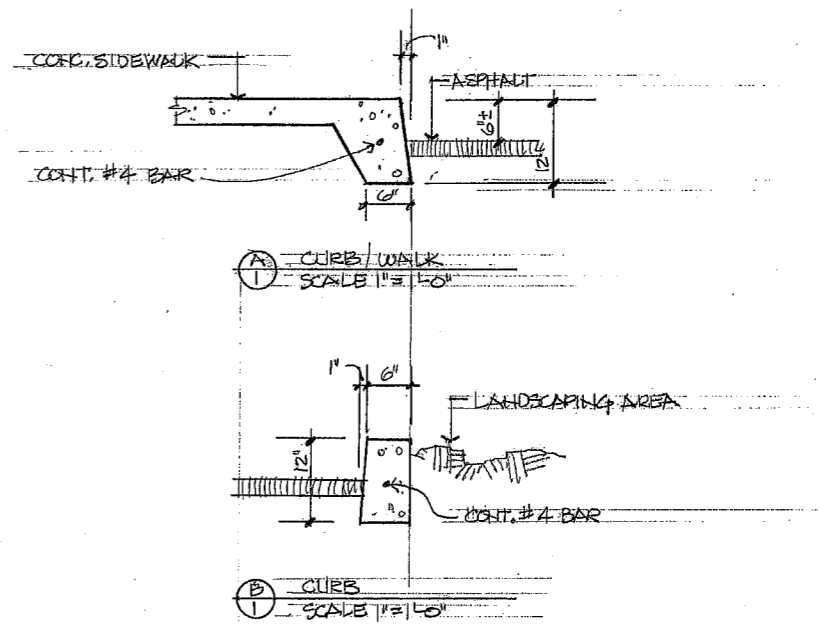


LEGAL DESCRIPTION: ELY 26' AND WLY 38' LOTS 5 AND 6  
EXISTING CHAPEL AND RESIDENCE TO BE REMOVED

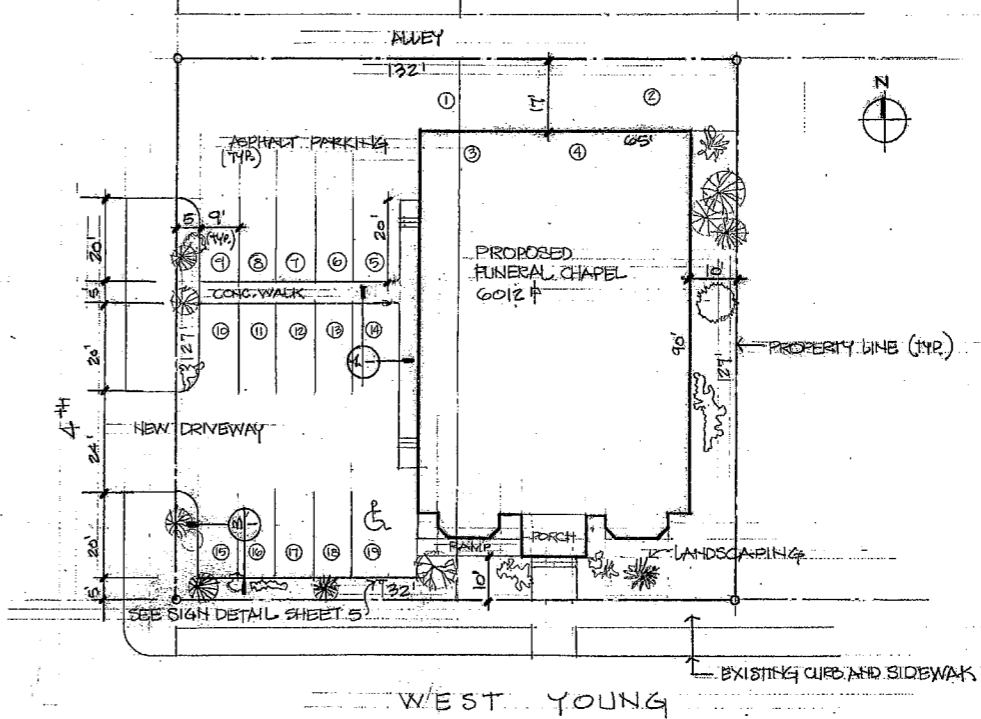

**SITE PLAN**  
SCALE 1" = 20'

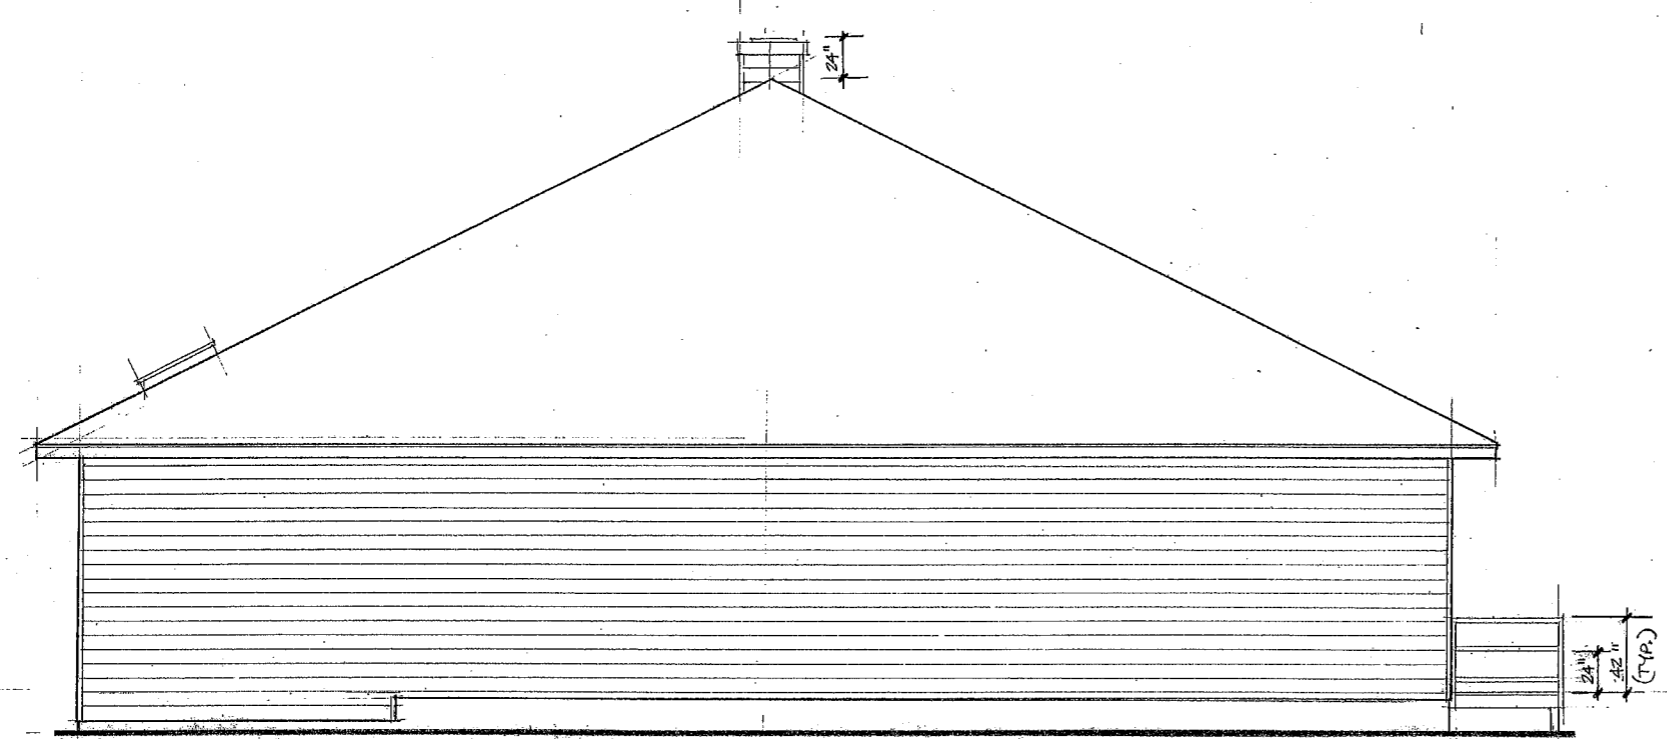

**NORTH ELEVATION**  
SCALE 1/4" = 1'-0"

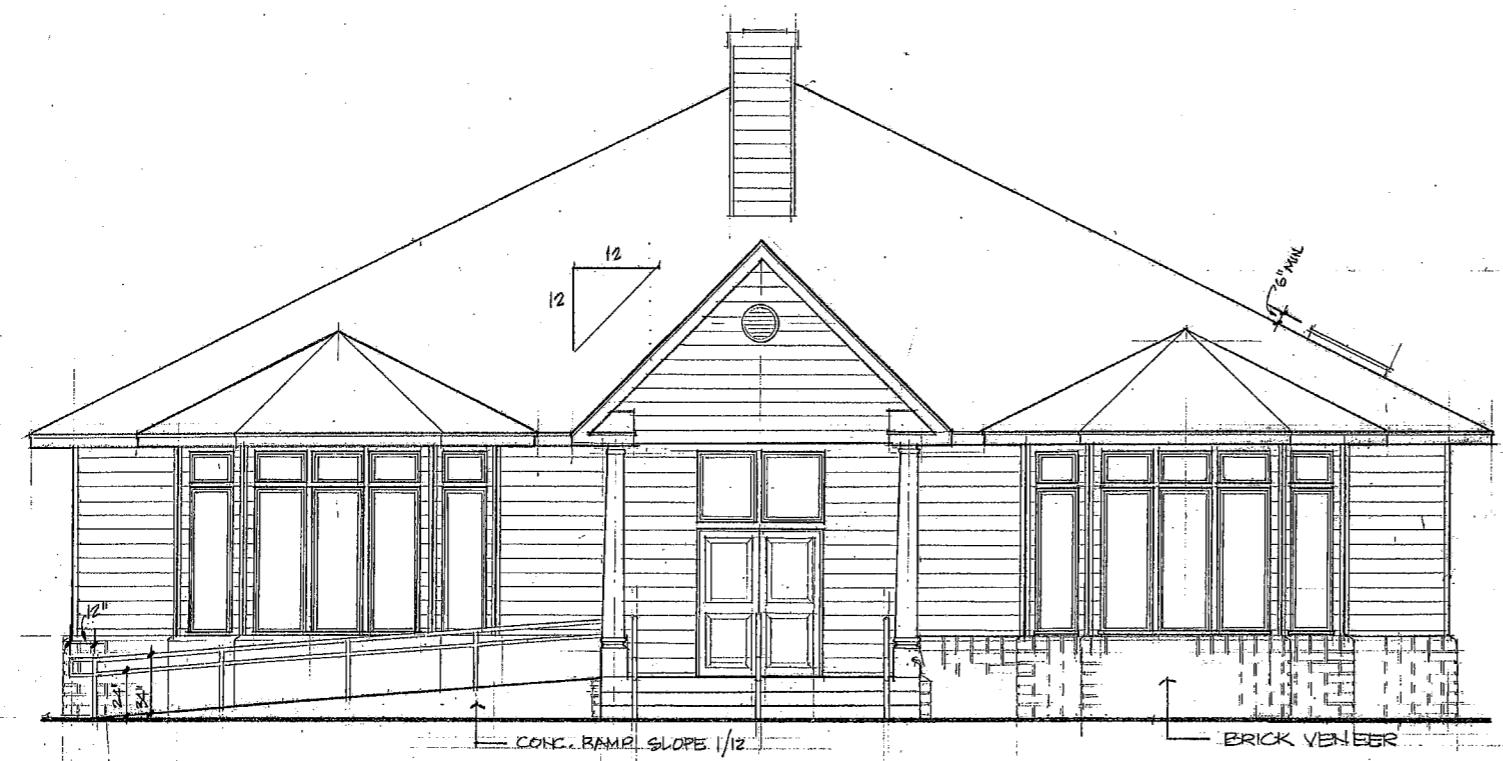

**SOUTH ELEVATION**  
SCALE 1/4" = 1'-0"