


REVISIONS	BY

INDEX  
FOUNDATION PLAN

PROJECT  
COMMERICAL FUNERAL CHAPEL  
ATTACHED GARAGE

OWNER  
WHITESIDE  
324 WEST YOUNG  
ELKINS, WA, 98541  
PHONE: (360) 482-2032  
FAX: (360) 482-2015

Date	9/16/99
Scale	1/4" = 1'-0"
Drawn	LJL
Job	WHITESIDE
Sheet	3
Of	7 Sheets

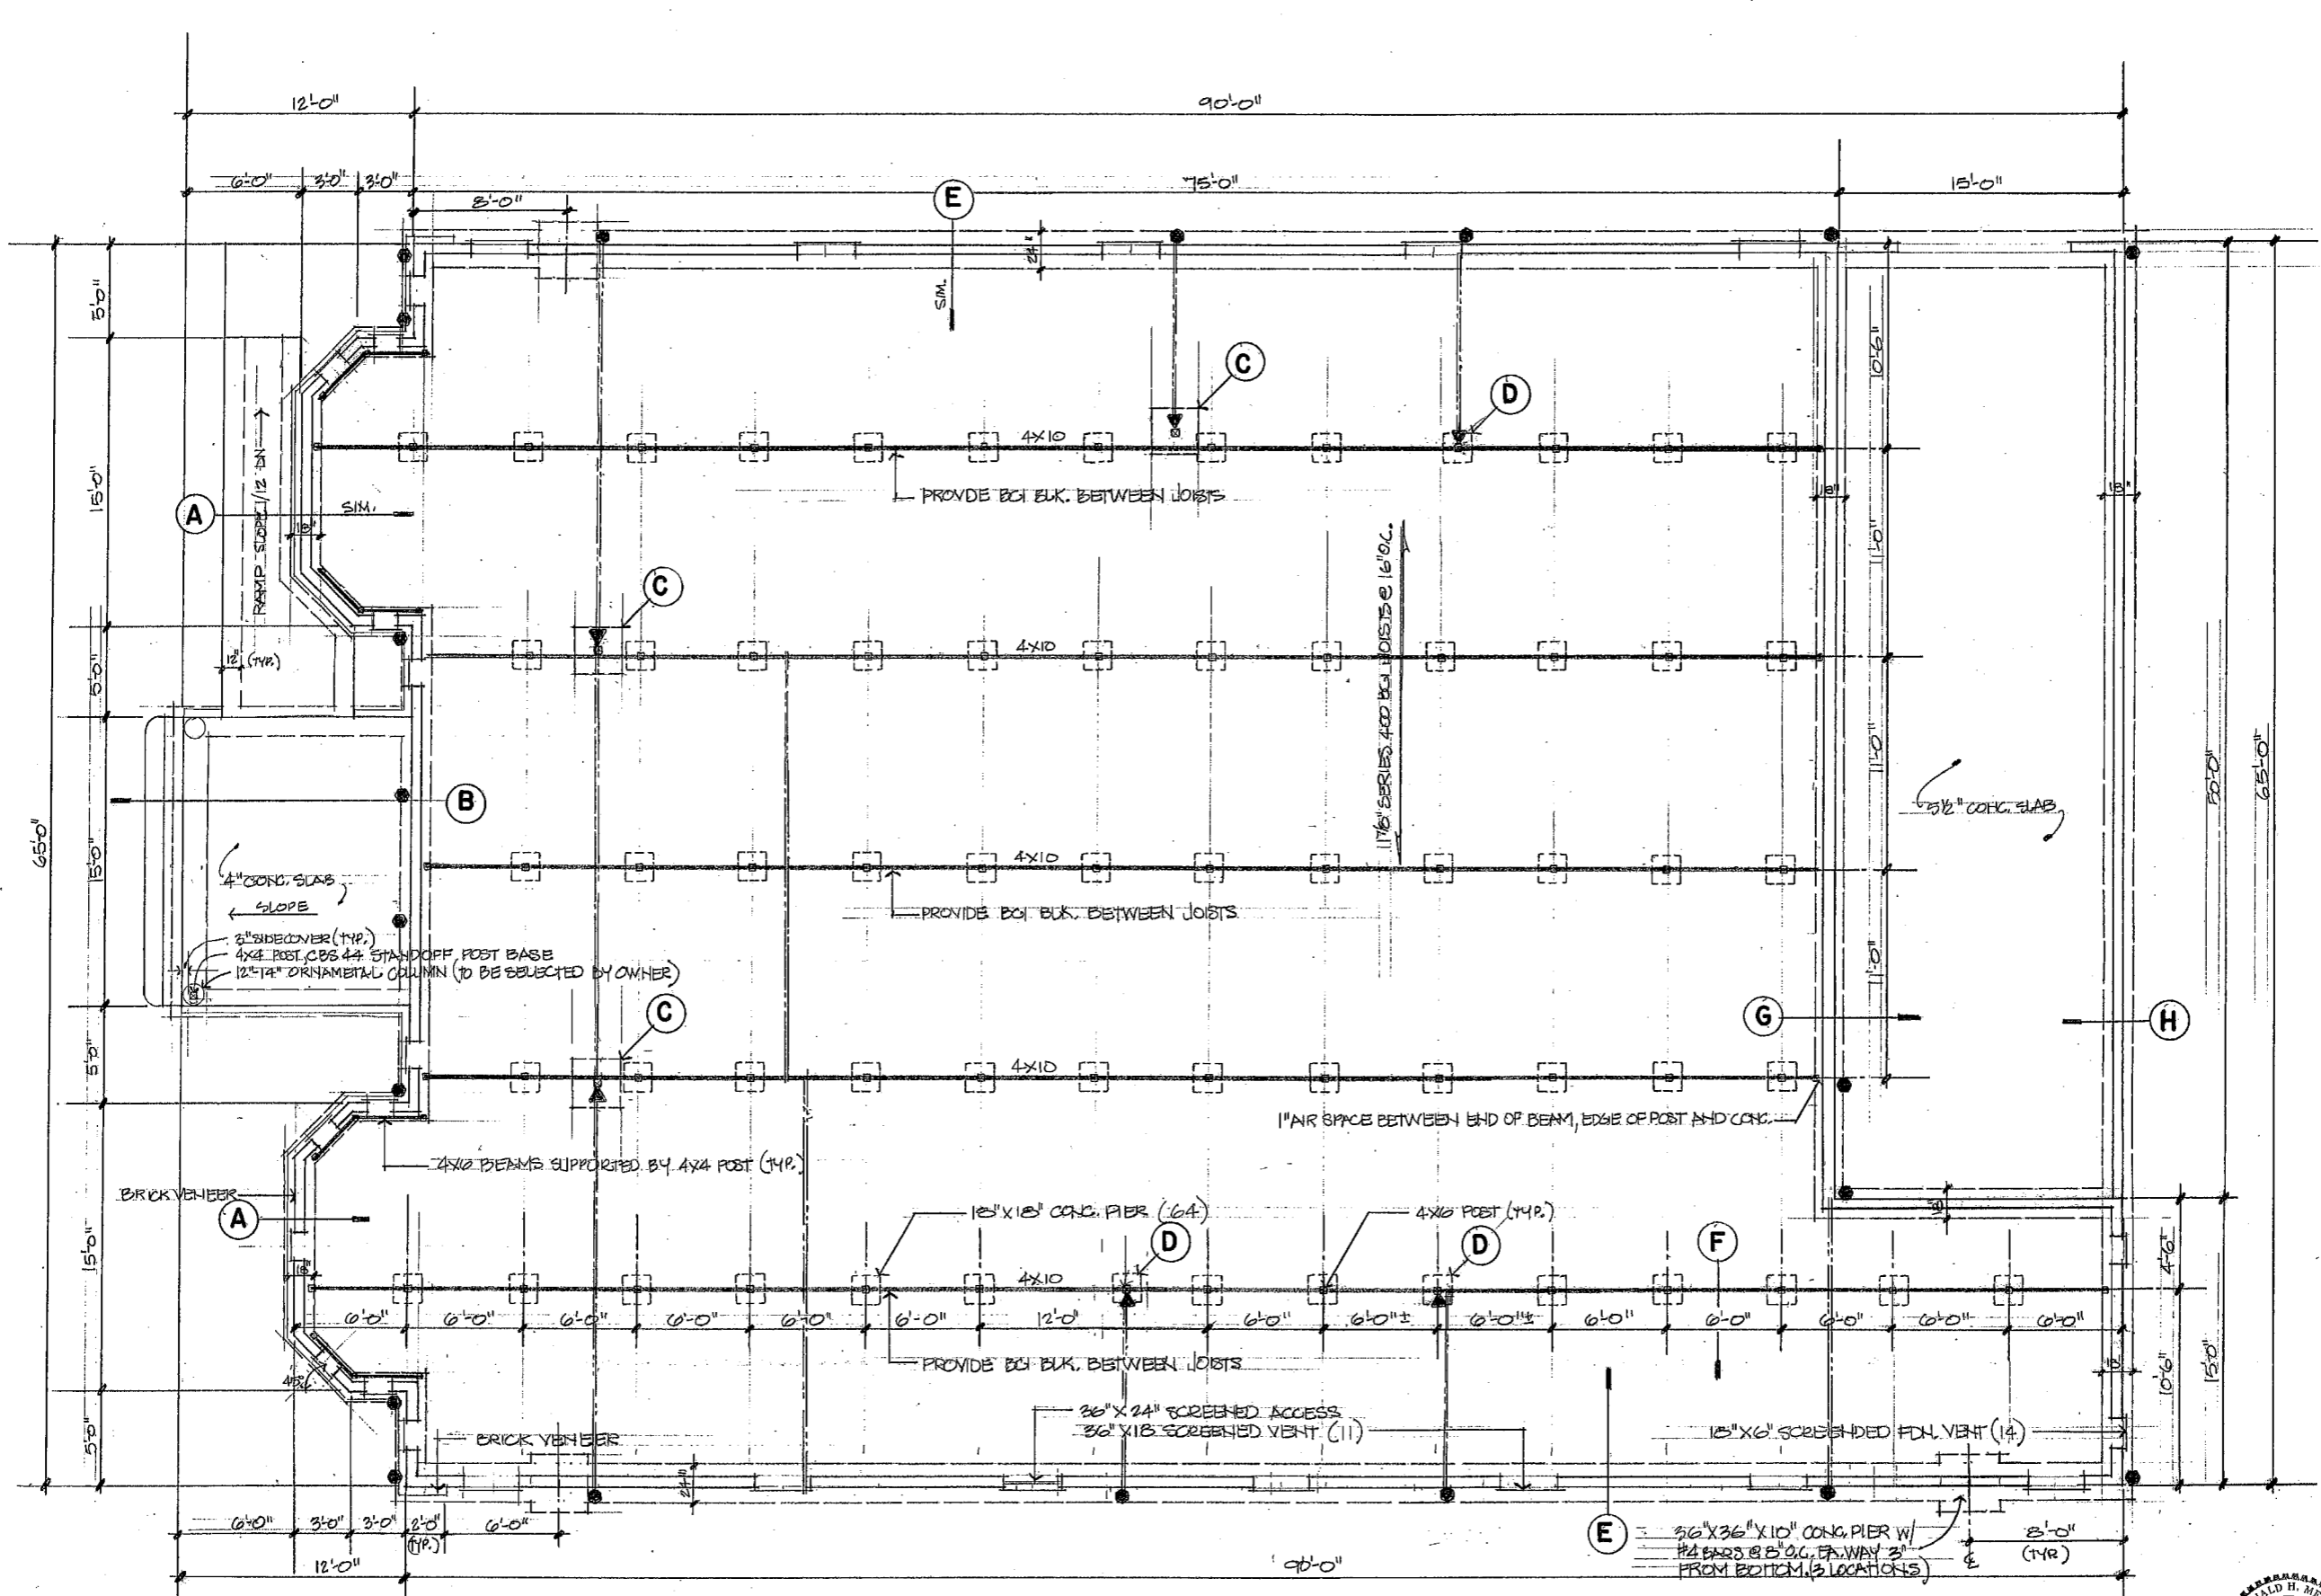

**FOUNDATION PLAN**  
SCALE 1/4" = 1'-0"

- ▲ HDBA HOLDOWN
- HPAHD 22 HOLDOWN
- DELETE JOISTS UNDER WALL ABOVE