
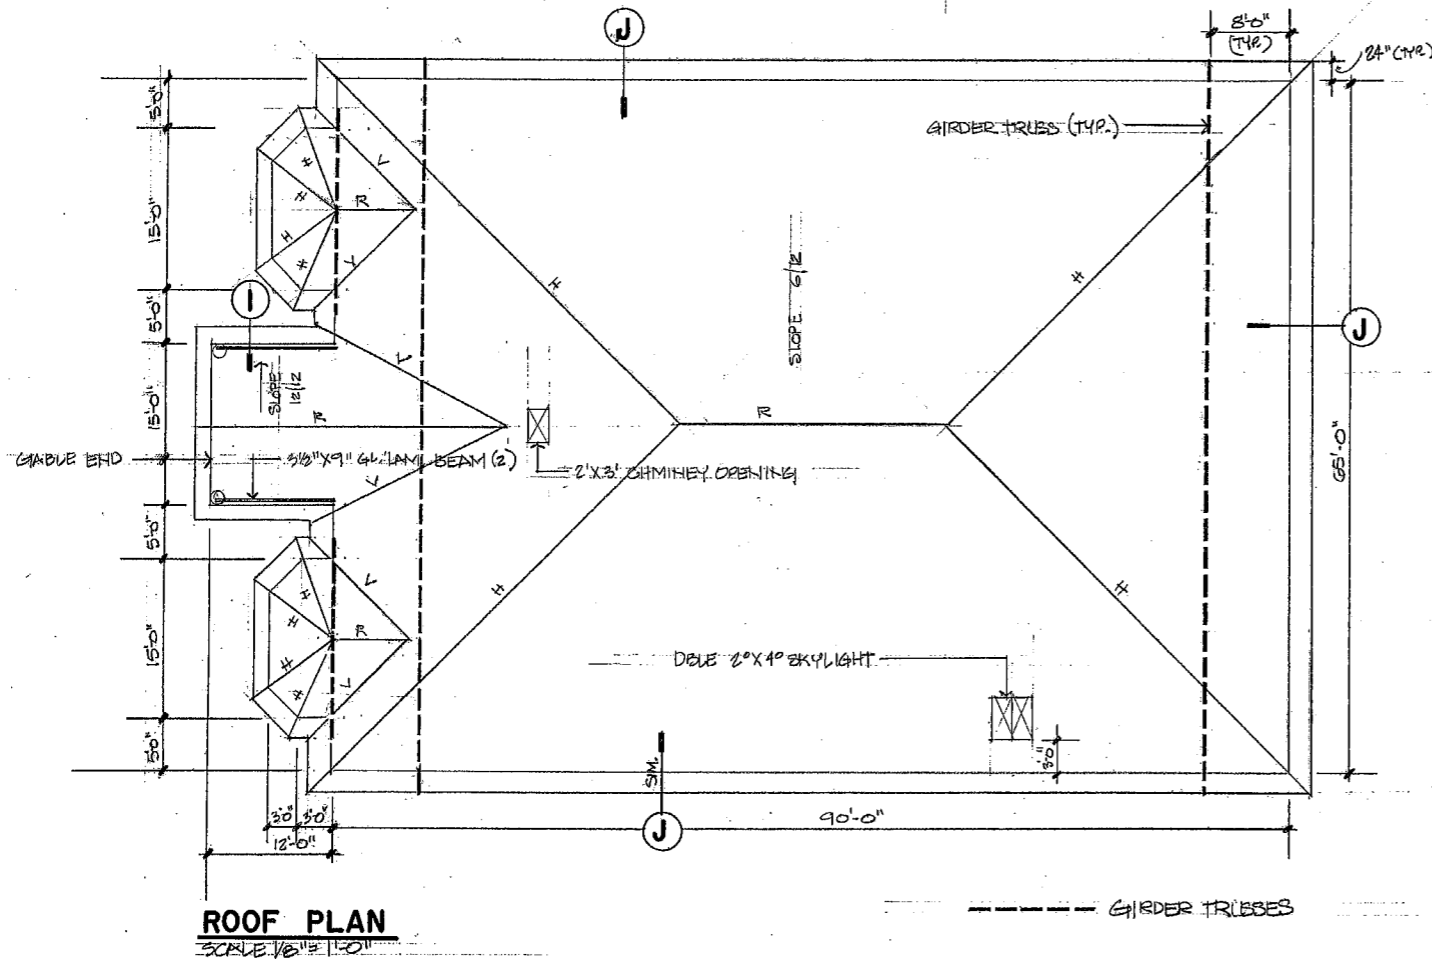


ROOF CONSTRUCTION NOTES

- 1. PROVIDE 2X6 BLOCKING BETWEEN TRUSSES AT RIDGE.
- 2. INSTALL CONTINUOUS RIDGE VENT.
- 3. EAST WALL: INSTALL 2X BLOCK OVER TOP OF WALL. EXTEND WALL SHEATHING AND 4HP. BD. TO THE BOTTOM OF ROOF SHEATHING. NO PENETRATIONS IN FIRE WALL. INSTALL 5 SQ. FT. OF ROOF VENTS EQUALLY SPACED UP 5' FROM LOWER EDGE OF ROOF.
- 4. INSTALL METAL RIDGE TIE STRIPS @ 48" O.C. NAIL W/ MIN. (8) 10d NAILS.

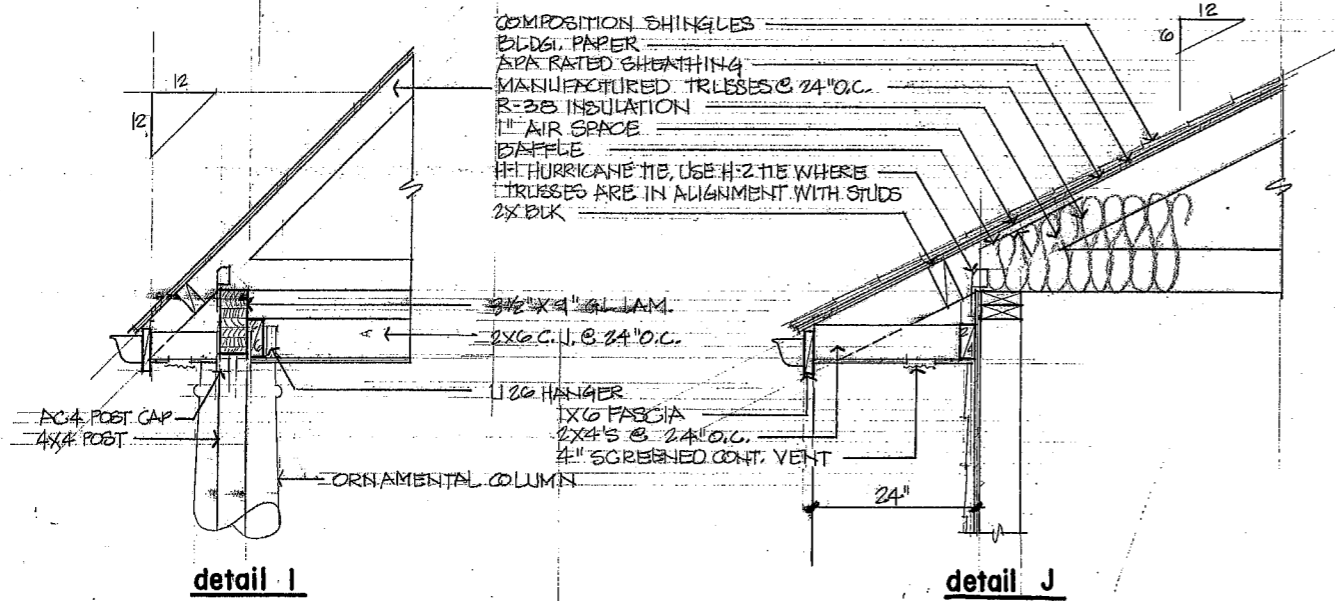




BARRIER FREE DESIGN NOTES

- 1. HARDWARE:
 - A. DOORS: LEVER OR OTHER SHAPE WHICH WILL PERMIT OPERATION BY WRIST OR ARM PRESSURE, 36" ABOVE FLOOR.
 - B. FLUSH CONTROL FOR URINAL MAX. 44" ABOVE FLOOR.
- 2. DRINKING FOUNTAIN:
 - A. SPOUT MAX. 36" ABOVE FLOOR.
 - B. CONTROL SHALL BE 6" OR LESS FROM FRONT, LEVER TYPE.
- 3. SIGNAGE: PROVIDE INTERNATIONAL SYMBOL OF ACCESS SIGN AT ACCESSIBLE PARKING SPACE ADJACENT TO FRONT DOORS, ACCESSIBLE RESTROOMS, AND ENTRANCE TO CORRIDOR TO RESTROOMS. WHITE ON BLUE BACKGROUND.
- 4. DISPENSERS AND RECEPTACLES, MAX. 40" ABOVE FLOOR.
- 5. EXPOSED PIPES UNDER SINKS SHALL BE INSULATED OR OTHERWISE COVERED.
- 6. FAUCET CONTROL FOR SINKS SHALL BE NOT MORE THAN 17" FROM FRONT OF SINK.
- 7. ILLUMINATION SHALL BE PROVIDED ALONG EXTERIOR ROUTE OF TRAVEL WITH NOT LESS THAN ONE FOOT CANDLE.

12" X 12" 18GA. GALV. PRINTED SIGN. "STATE DISABLED PERMIT REQUIRED"

"VAN ACCESSIBLE" SIGN

2" Ø GALV. STEEL PIPE

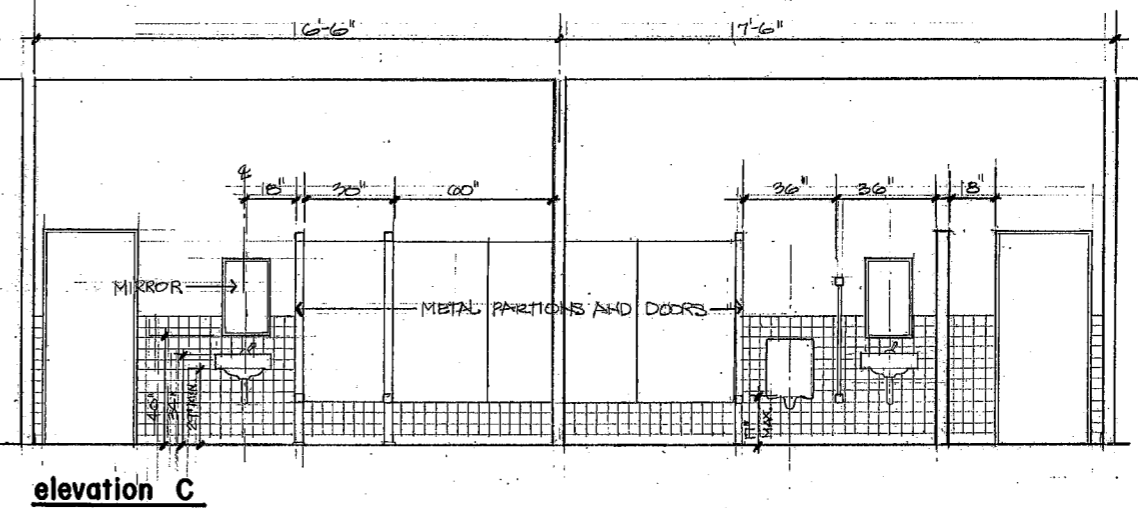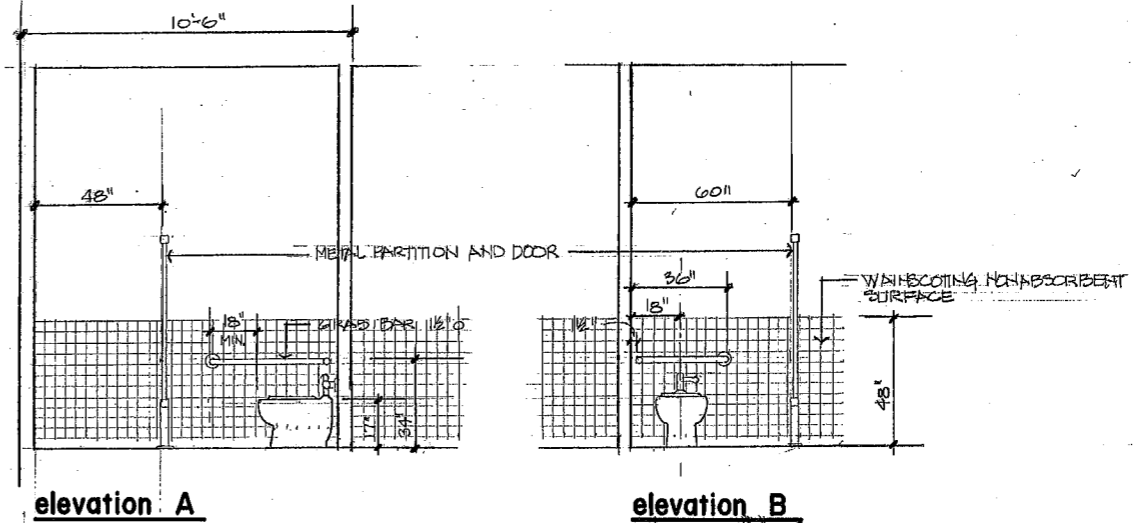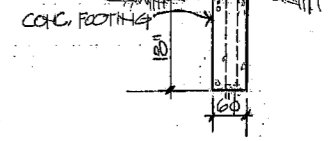

REVISIONS	BY

INDEX
 ROOF FRAMING PLAN
 ROOF FRAMING DETAILS
 BARRIER FREE DESIGN NOTES
 RESTROOM ELEVATIONS

PROJECT
 COMMERCIAL CHAPEL
 FUNERAL HOME
 ATTACHED GARAGE

OWNER
 WHITESIDE
 924 WEST YOUNG
 ELMA, WA 98524
 PHONE (360) 482-2032
 FAX (360) 482-2018



Date	9/16/99
Scale	AS SHOWN
Drawn by	
Job	WHITESIDE
Sheet	5
Of	7 Sheets