


**EAST ELEVATION**  
SCALE 1/4" = 1'-0"

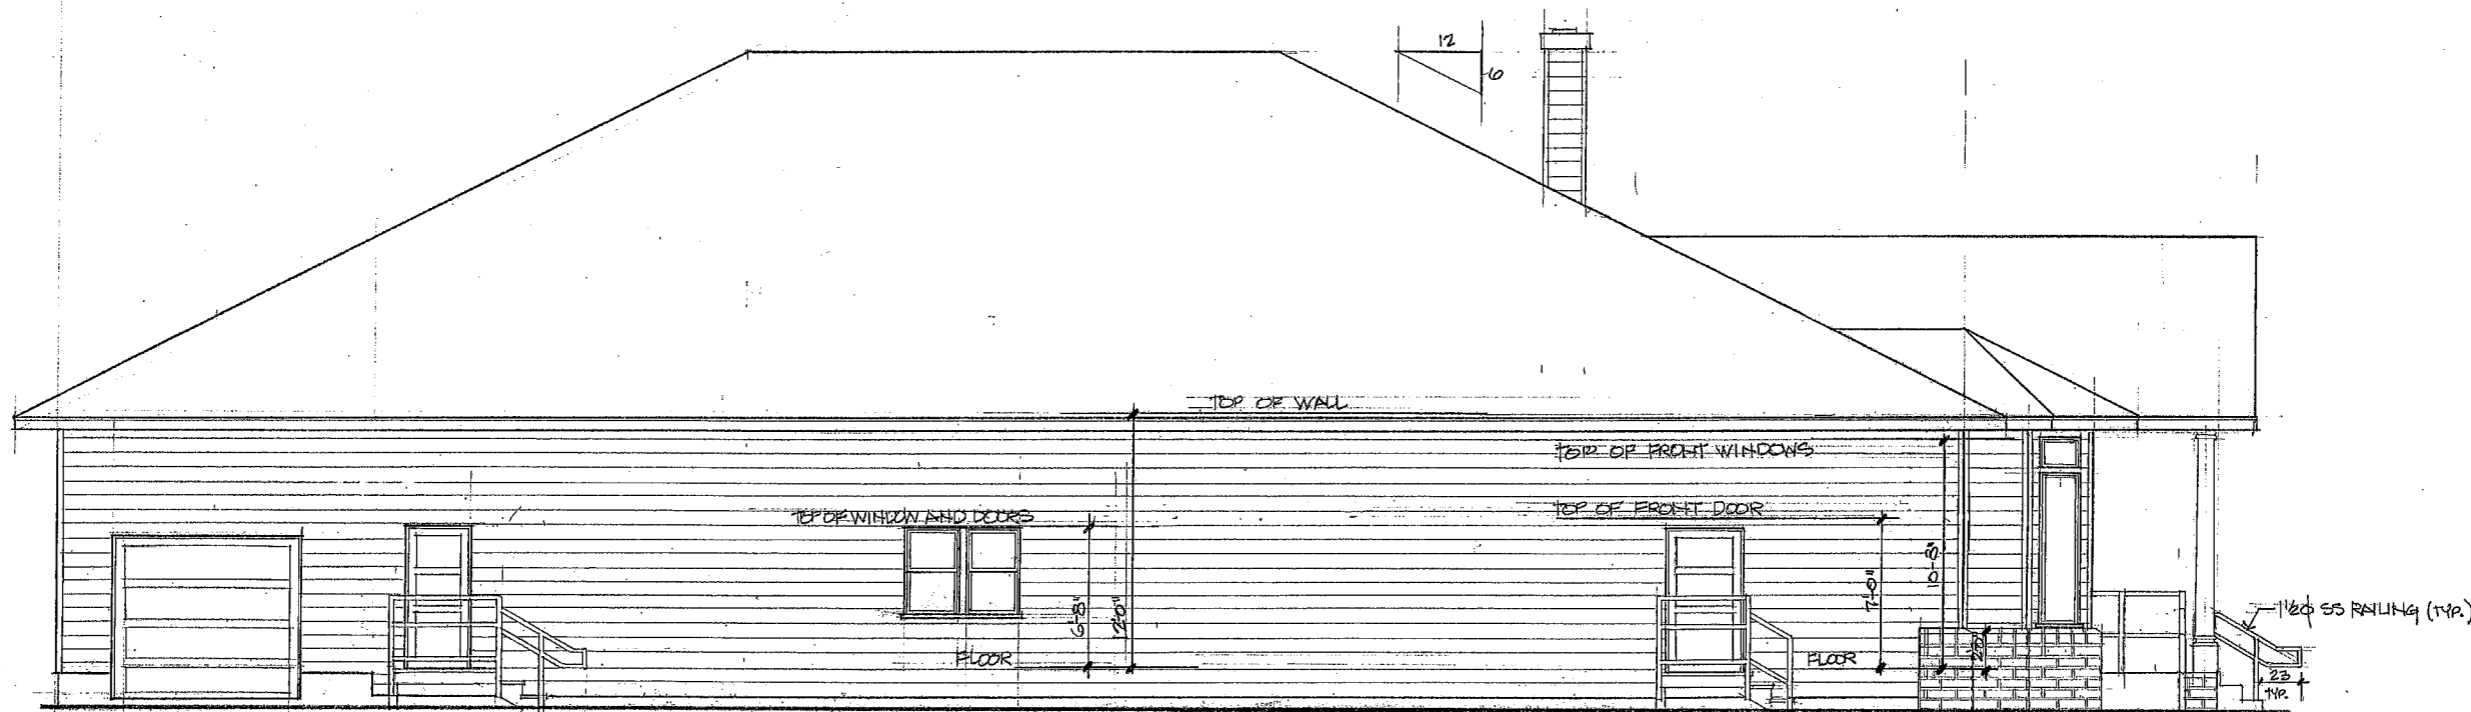

**WEST ELEVATION**  
SCALE 1/4" = 1'-0"

REVISIONS	BY

INDEX  
EAST ELEVATION  
WEST ELEVATION

PROJECT  
COMMERCIAL  
FUNERAL CHAPEL  
ATTACHED GARAGE

OWNER  
WHITESIDE  
324 WEST 90TH  
ELMA, WA 98524  
PHONE (509) 482-2092  
FAX (509) 482-2018

Date 9/16/99  
Scale 1/4" = 1'-0"  
Drawn L.L.  
Job WHITESIDE  
Sheet  
6  
Of 7 Sheets

