


NO.	DESCRIPTION	BY	DATE

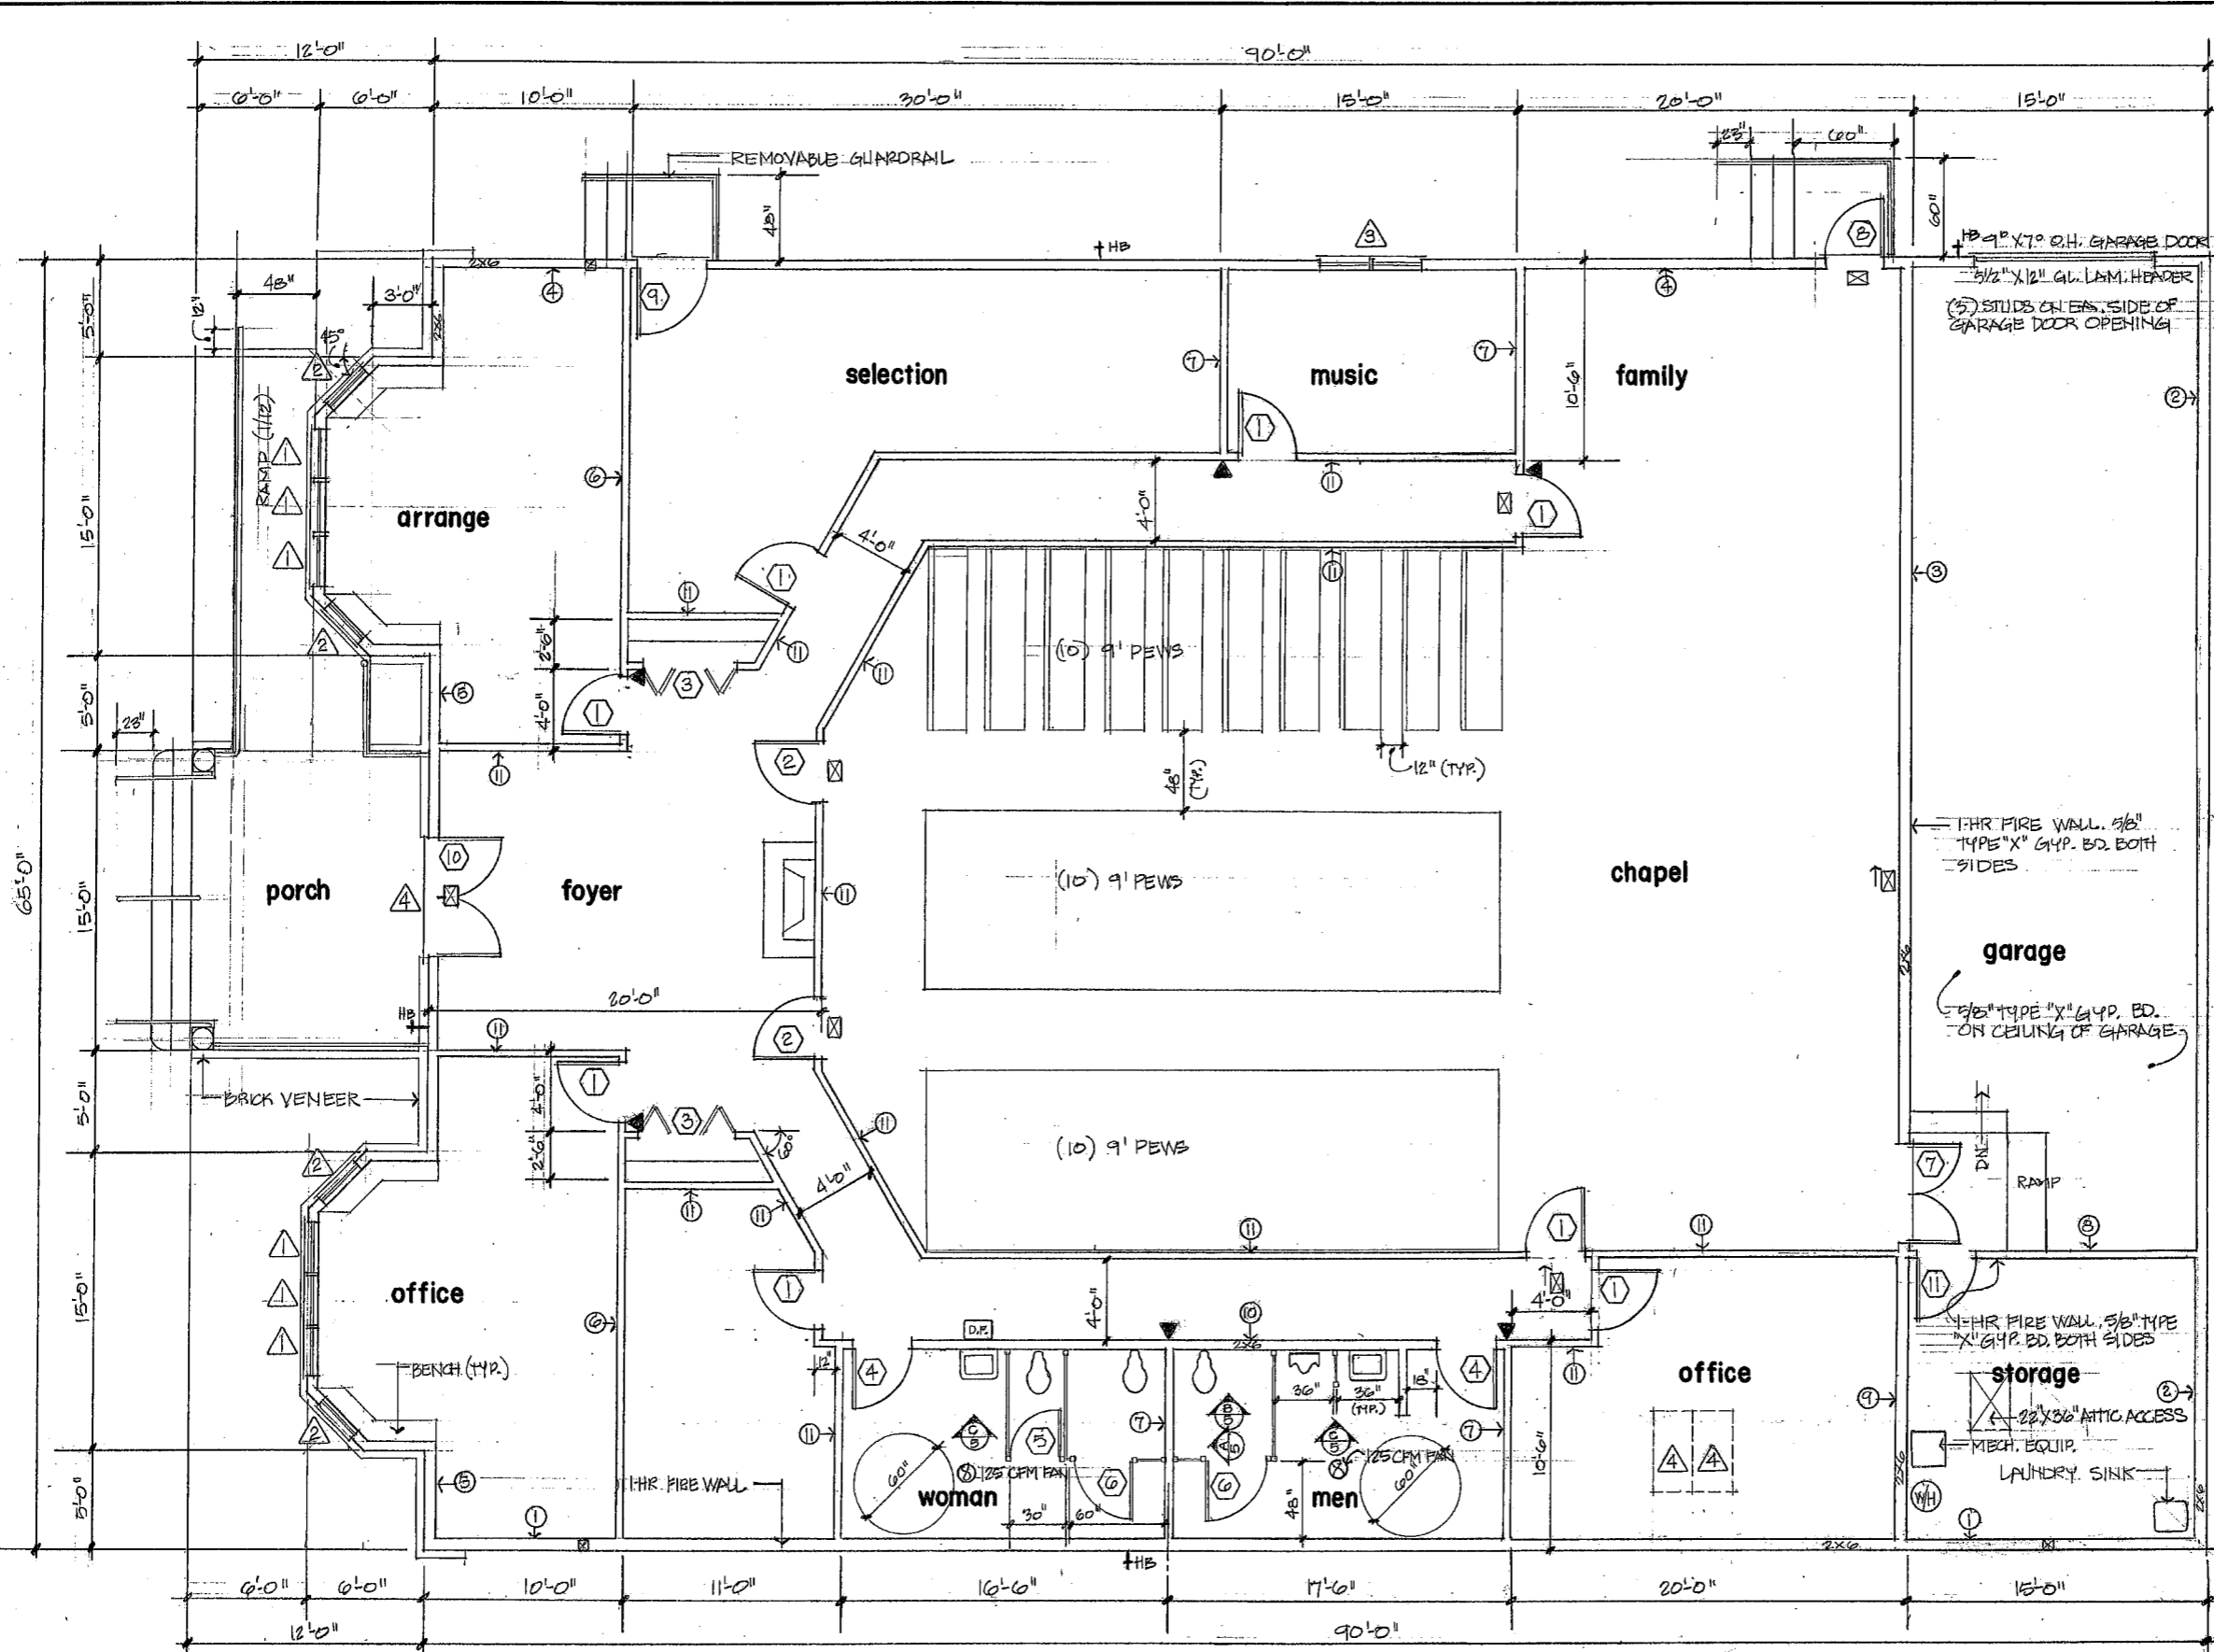

FLOOR PLAN
SCALE 1/4" = 1'-0"

INDEX
FLOOR PLAN

PROJECT
COMMERCIAL CHAPEL
MINERAL CHAPEL
ATTACHED GARAGE

OWNER
WHITESIDE
324 WEST YOUNG
ELMA, WA 98541
PHONE: (360) 482-2032
FAX: (360) 482-2018

Date: 9/16/97
Scale: 1/4" = 1'-0"

Drawn by: L.L.
Job: WHITESIDE

Sheet:
Of 7 Sheets

