


UPPER PLAN SCHEM. ELECTRICAL 1/4" = 1'-0"
 0 3 9 15

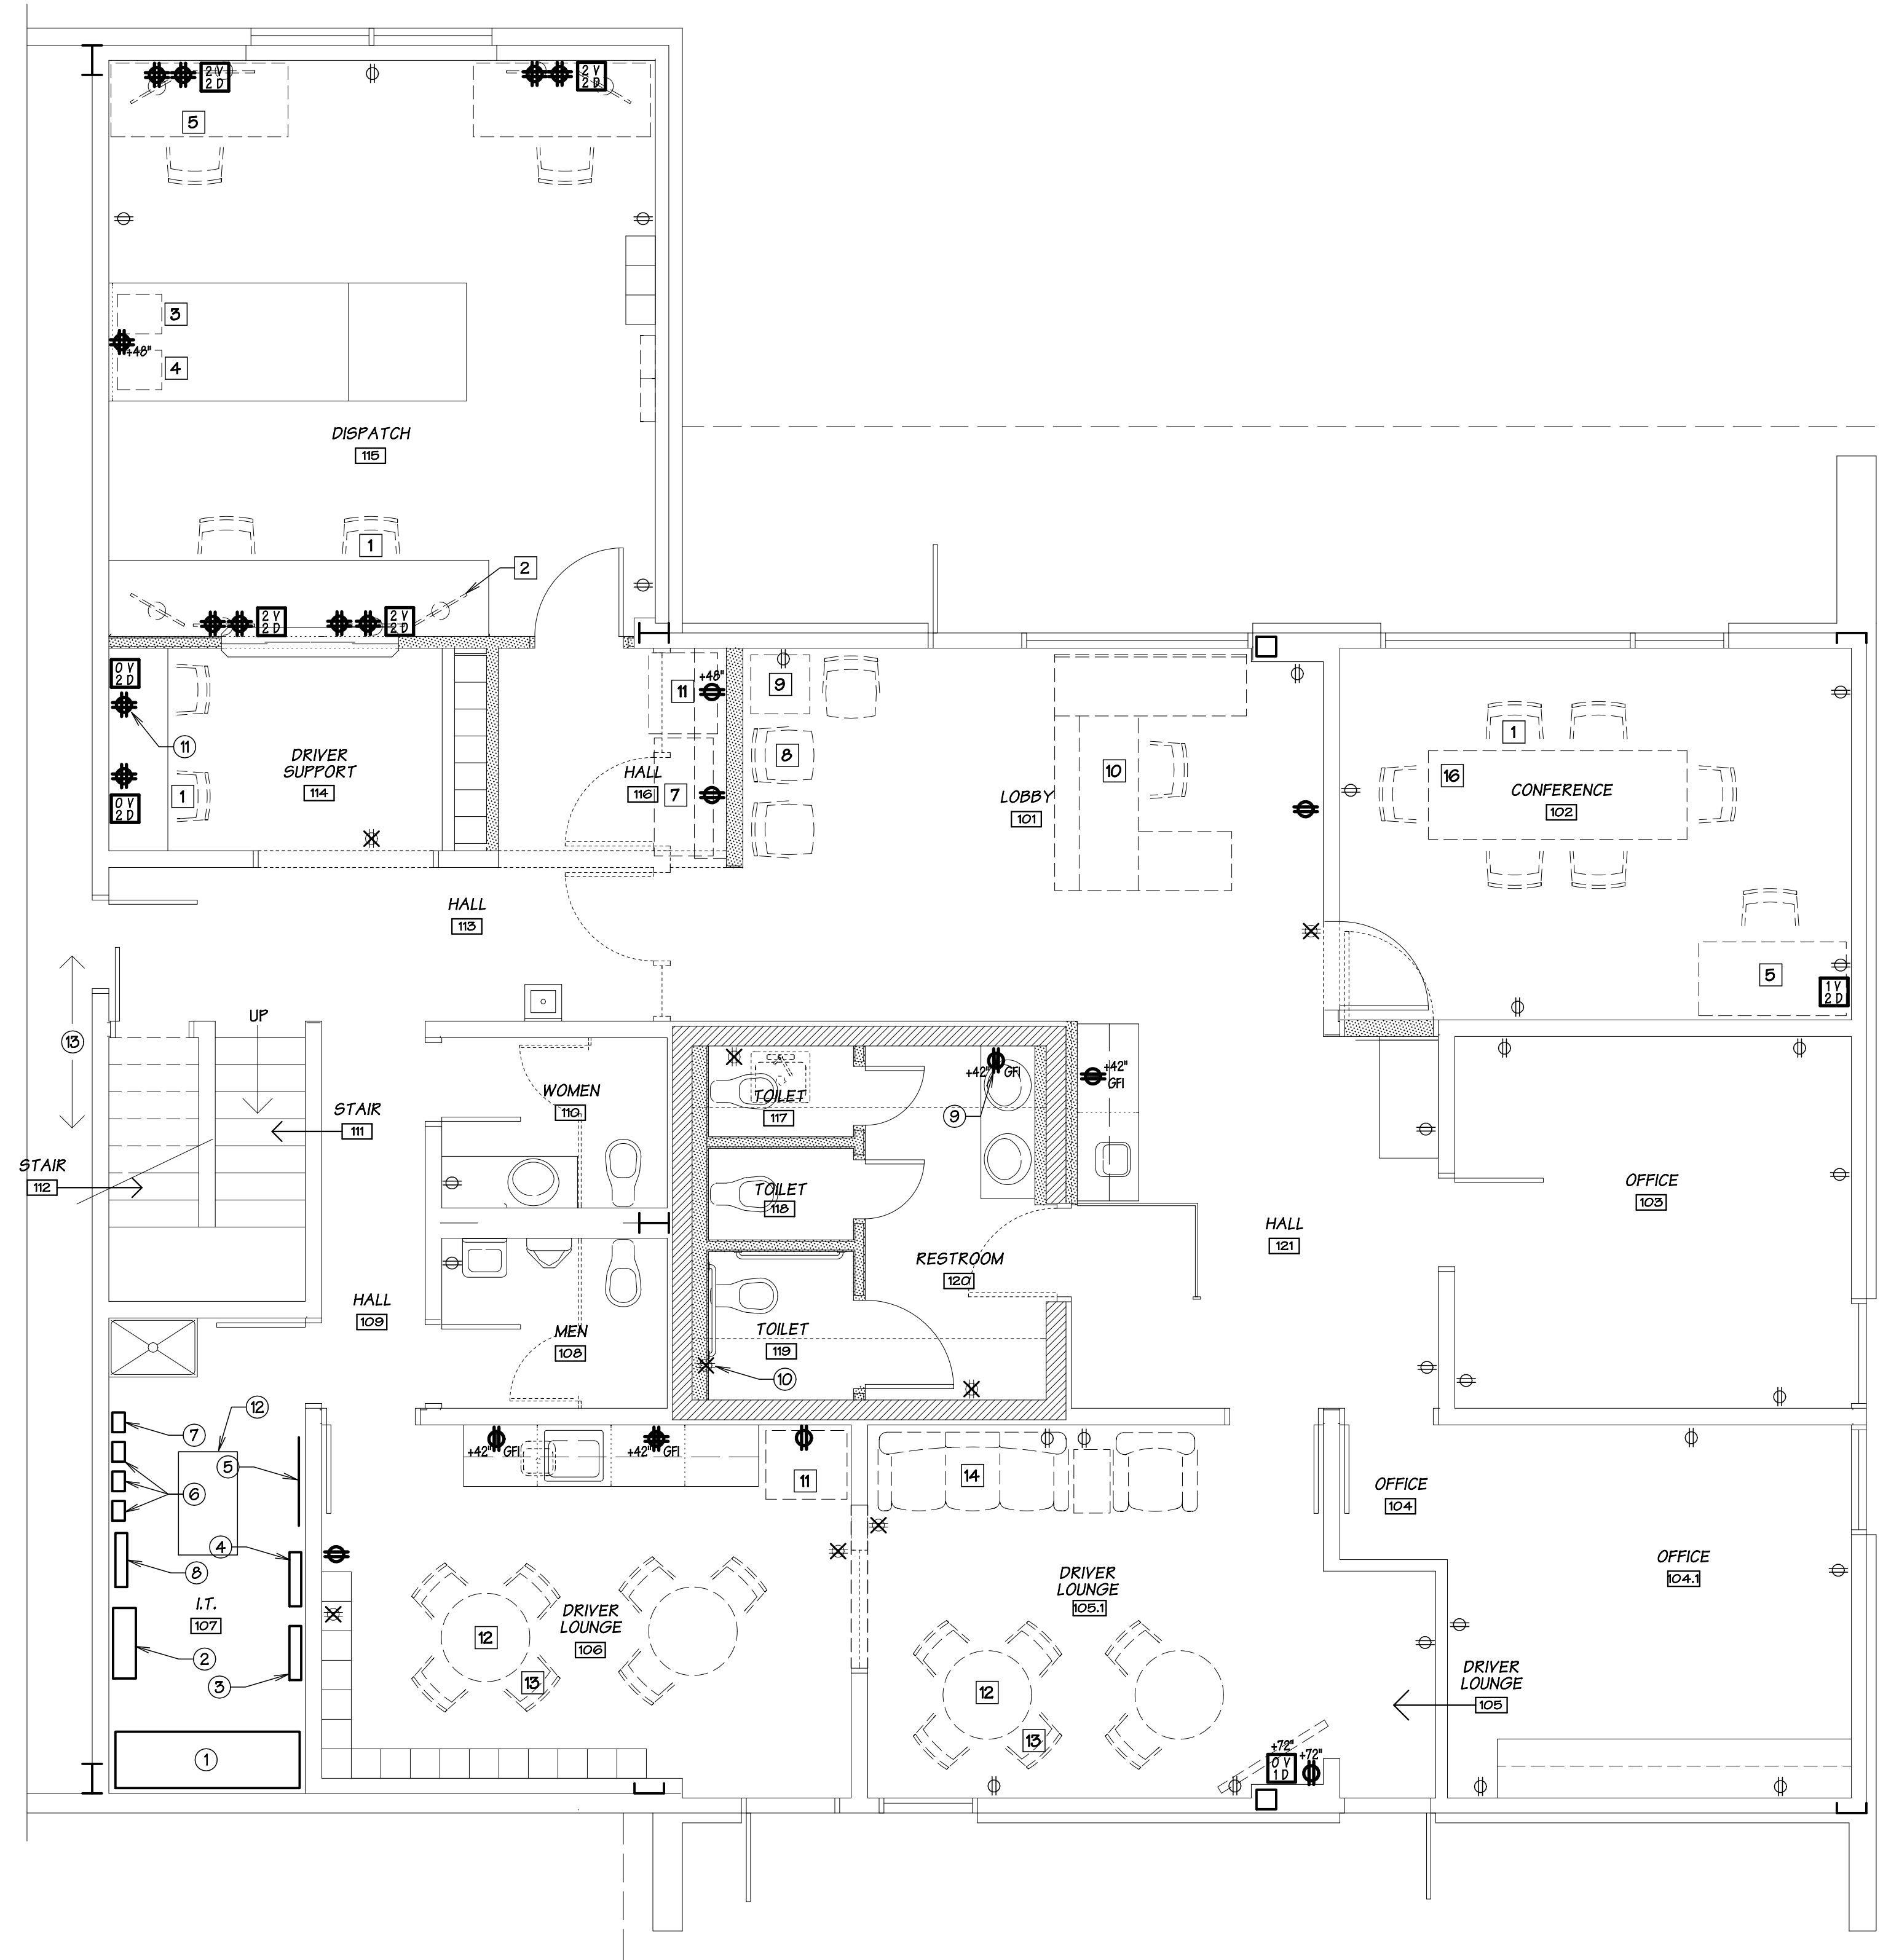

LOWER PLAN SCHEM. ELECTRICAL 1/4" = 1'-0"
 0 3 9 15

FIXT/FURN/EQUIP NOTES

- NOTE: THESE ITEMS TO BE PROVIDED BY OWNER, TYPICAL.
- 1 DESK CHAIR, TYPICAL.
 - 2 DISPATCH MONITOR, TYPICAL.
 - 3 FAX MACHINE.
 - 4 PRINTER.
 - 5 FREE-STANDING DESK, TYPICAL.
 - 6 UNDER-COUNTER REFRIGERATOR.
 - 7 COPY/SCAN/PRINT MACHINE.
 - 8 SIDE CHAIR, TYPICAL.
 - 9 END TABLE, TYPICAL.
 - 10 EXISTING WORKSTATION.
 - 11 FULL-SIZE REFRIGERATOR/FREEZER.
 - 12 3'-0" DIA. TABLE, TYPICAL.
 - 13 STACKABLE CHAIR, TYPICAL.
 - 14 SOFT LOUNGE SEATING, TYPICAL.
 - 15 FLAT PANEL TV - WALL MOUNTED.
 - 16 CONFERENCE TABLE.
 - 17 WALL MOUNTED VERTICAL FILES

PLAN NOTES

- 1 EXISTING SWITCHGEAR, PANEL MDP.
- 2 EXISTING DISTRIBUTION PANEL A.
- 3 EXISTING PANEL HH2.
- 4 EXISTING PANEL PP2.
- 5 EXISTING TELEPHONE EQUIPMENT PANEL.
- 6 EXISTING LIGHTING CONTACTORS.
- 7 EXISTING FIRE ALARM PANEL.
- 8 EXISTING PANEL L-1.
- 9 CHANGE EXISTING RECEPTACLE TO GFI.
- 10 IF REQUIRED TO MAINTAIN CONTINUITY, EXTEND EXISTING OUTLET BOX TO FACE OF NEW FURRED WALL & PROVIDE BLANK PLATE.
- 11 CONVERT EXISTING DUPLEX RECEPTACLE TO 4-FLEX.
- 12 EXISTING EQUIPMENT RACK.
- 13 ROUTE CONDUIT OR CABLE TRAY ON THIS WALL.

SYMBOL LEGEND

- ✕ EXISTING DUPLEX RECEPTACLE OUTLET TO BE REMOVED
- ⊕ EXISTING DUPLEX RECEPTACLE OUTLET
- ⊕ NEW DUPLEX RECEPTACLE OUTLET
- ⊕ NEW FOUR-PLEX RECEPTACLE OUTLET
- ⊕ GFI NEW GFCI - DUPLEX RECEPTACLE OUTLET
- ⊕ NEW SPECIAL PURPOSE OUTLET (CONFIRM REQUIREMENTS)
- ✕ EXISTING VOICE/DATA OUTLET TO BE REMOVED
- EXISTING VOICE/DATA OUTLET TO REMAIN
- ⊕ NEW VOICE/DATA OUTLET
- ⊕ EXISTING JUNCTION BOX (CEILING) TO REMAIN
- ⊕ NEW JUNCTION BOX W/ COVER
- ⊕ EXISTING WALL JUNCTION BOX TO REMAIN
- ⊕ NEW WALL JUNCTION BOX W/ COVER

PERMIT SET

REVISIONS

no	

project number	19-12F
date	9.04.23
file name	1912FPSEFinal
drawn by	AEG
checked by	ACG
owner approval	_____

title
Schematic Electrical Floor Plans & Notes

E211