
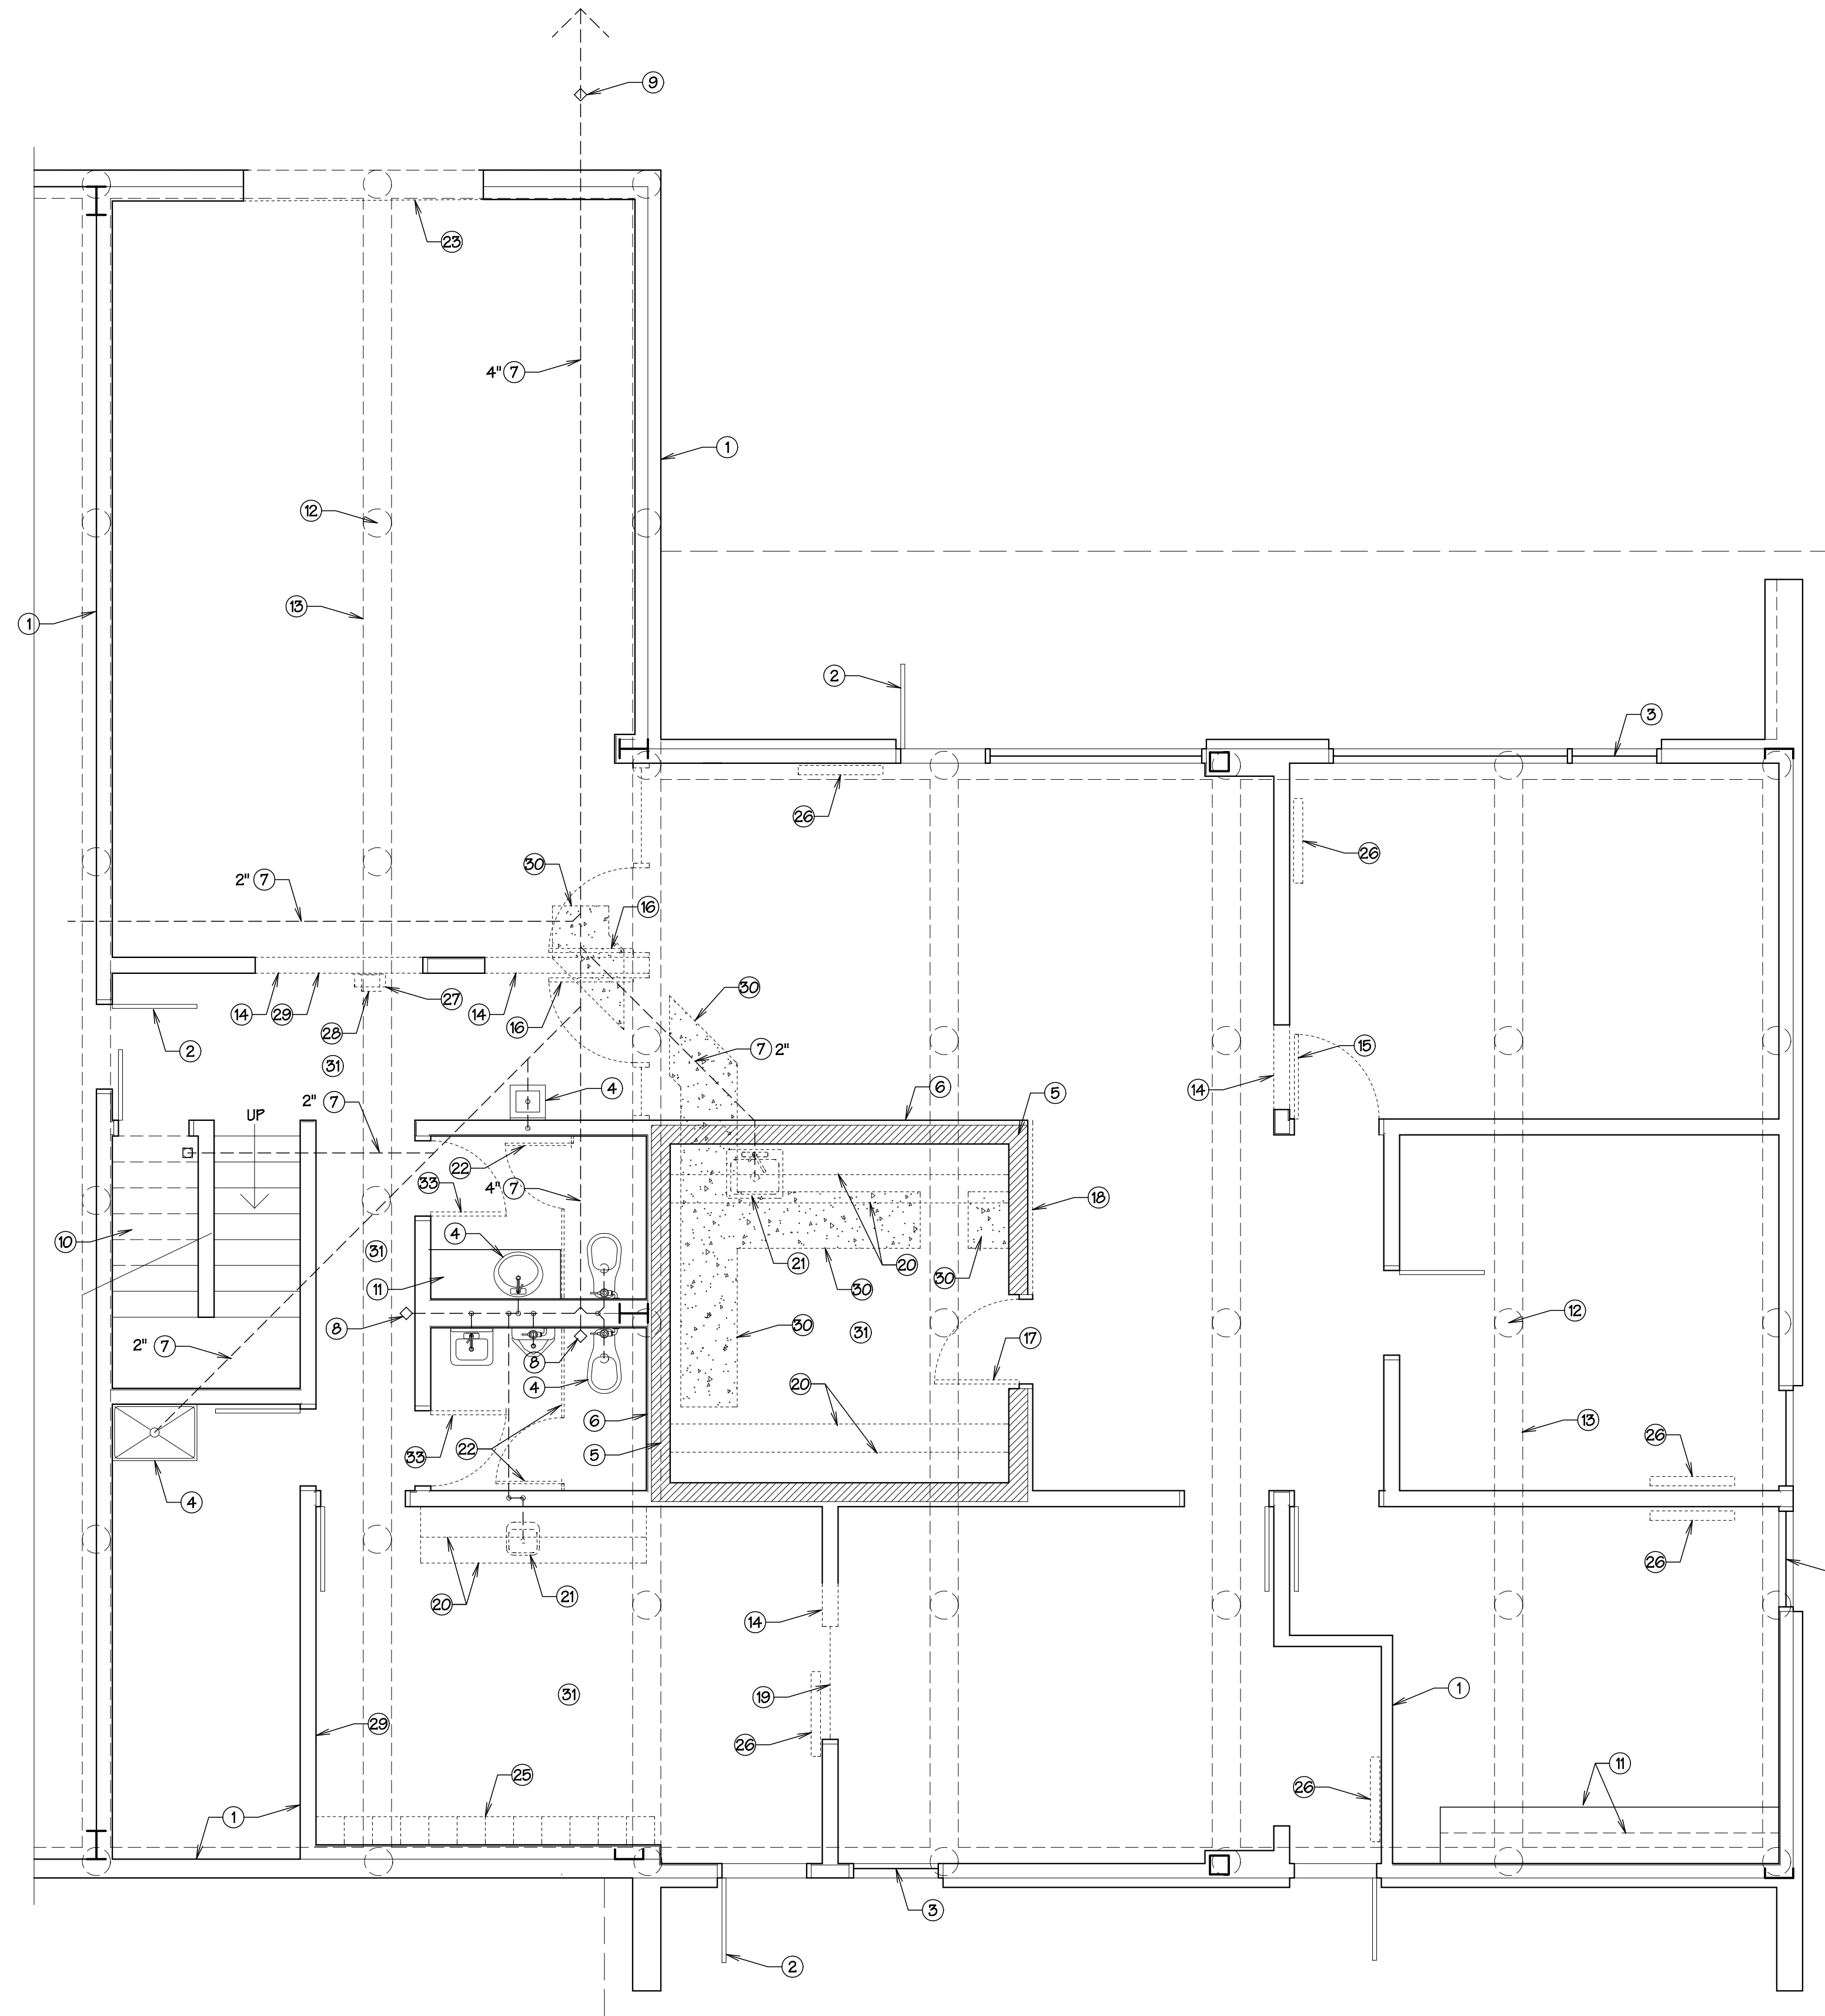



DEMOLITION
 UPPER PLAN

1/4" = 1' - 0"

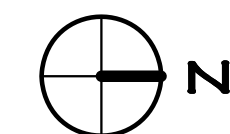

DEMOLITION
 LOWER PLAN

1/4" = 1' - 0"

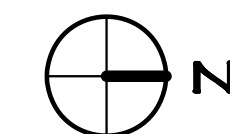

PLAN NOTES

- 1 EXISTING WALL, TYPICAL.
- 2 EXISTING DOOR, FRAME & HARDWARE, TYPICAL.
- 3 EXISTING WINDOW, TYPICAL.
- 4 EXISTING PLUMBING FIXTURE, TYPICAL.
- 5 EXISTING 8" CMU WALL, TYPICAL.
- 6 EXISTING FURRED WALL, TYPICAL.
- 7 APPROXIMATE LOCATION OF EXISTING UNDERSLAB WASTE PIPING, TYP. PER ORIGINAL DRAWINGS. FIELD VERIFY ALL LOCATIONS PRIOR TO SLAB REMOVAL. DEMOLISH EXISTING SLAB AS REQUIRED FOR NEW UNDER SLAB PIPING, TYPICAL. SEE SPECIFICATIONS FOR CUTTING EXISTING STRUCTURAL CONCRETE SLABS.
- 8 EXISTING WALL CLEANOUT.
- 9 EXISTING CLEANOUT.
- 10 EXISTING STAIRWAY.
- 11 EXISTING CASEWORK.
- 12 EXISTING PILES, TYPICAL.
- 13 EXISTING CONCRETE GRADE BEAMS, TYPICAL.
- 14 REMOVE EXISTING WALL, TYPICAL. DISPOSE ALL DEBRIS OFF SITE, TYP.
- 15 REMOVE EXISTING DOOR, FRAME, & HARDWARE, TYPICAL. DISPOSE ALL DEBRIS OFF SITE, TYPICAL.
- 16 REMOVE EXISTING DOOR, FRAME, RELITE FRAME, & HARDWARE. DISPOSE ALL DEBRIS OFF SITE, TYPICAL.
- 17 REMOVE EXISTING DOOR & HARDWARE. DISPOSE ALL DEBRIS OFF SITE, TYPICAL. PROVIDE INFL PLATES AT BUTT HINGE PREPS AT FRAME.
- 18 REMOVE EXISTING WOOD FURRING & WALL FINISH. DISPOSE ALL DEBRIS OFF SITE, TYPICAL.
- 19 REMOVE EXISTING RELITE & WALL BELOW. DISPOSE ALL DEBRIS OFF SITE, TYPICAL. SEE NOTE 21 ON SHEET A210 TO FINISH HEAD OF OF ROUGH OPENING.
- 20 REMOVE EXISTING CASEWORK. DISPOSE ALL DEBRIS OFF SITE, TYP.
- 21 REMOVE EXISTING PLUMBING FIXTURE. CUT & CAP ALL PIPING AS REQUIRED BEHIND REMAINING FINISHED SURFACES, TYPICAL.
- 22 REMOVE EXISTING TOILET PARTITIONS & DOORS. DISPOSE ALL DEBRIS OFF SITE. PATCH WALLS & FLOOR AS REQUIRED TO MATCH EXISTING ADJACENT SURFACES, TYPICAL.
- 23 CUT OUT & REMOVE WALL SECTION FOR NEW WINDOW. DISPOSE ALL DEBRIS OFF SITE, TYPICAL.
- 24 REMOVE EXISTING WINDOW & DISPOSE ALL DEBRIS OFF SITE, TYPICAL.
- 25 REMOVE EXISTING LOCKERS & DISPOSE ALL DEBRIS OFF SITE.
- 26 REMOVE EXISTING BASEBOARD HEATERS & DISPOSE ALL DEBRIS OFF SITE, TYPICAL. TERMINATE EXISTING ELECTRICAL CONNECTIONS AS REQUIRED BY ALL APPLICABLE CODES. FIELD VERIFY EXACT NUMBER & LOCATIONS.
- 27 REMOVE EXISTING FIRE EXTINGUISHER & CABINET & SALVAGE FOR RE-USE.
- 28 REMOVE EXISTING DEFIBRILATOR & CABINET & SALVAGE FOR RE-USE.
- 29 REMOVE EXISTING TACKBOARDS & WHITEBOARDS & SALVAGE FOR RE-USE, TYPICAL. INSTALL IN NEW LOCATIONS AS DIRECTED BY OWNER. FIELD VERIFY EXACT NUMBER & LOCATIONS.
- 30 REMOVE EXISTING CONCRETE STRUCTURAL SLAB IN THIS APPROXIMATE LOCATION. CONTRACTOR SHALL DETERMINE EXACT BOUNDARY OF DEMOLITION. PAY PARTICULAR ATTENTION TO SECTION 03 20 00 REINFORCING CUTTING & PATCHING. AFTER PLUMBING WORK IS COMPLETE & REBAR IS INSPECTED, PATCH CONCRETE SLAB.
- 31 REMOVE EXISTING SHEET VINYL & DISPOSE ALL DEBRIS OFF SITE IN STRICT ACCORDANCE W/ ALL APPLICABLE RULES & REGULATIONS. SEE HAZMAT REPORT IN APPENDIX OF THE PROJECT MANUAL.
- 32 VERIFY EXISTING CARPET TILE IS INSTALLED OVER EXISTING SHEET VINYL. REMOVE PER NOTE 31 ABOVE.
- 33 REMOVE EXISTING DOOR & DISPOSE OFF SITE. SALVAGE EXISTING HARDWARE FOR RE-USE.

PERMIT SET

REVISIONS

no	

3399 REGISTERED ARCHITECT

 ALAN E. GOZART
 STATE OF WASHINGTON

project number	19-12F
date	9.04.23
file name	1912FPSEFinal
drawn by	AEG
checked by	ACG
owner approval	_____

title
 Demolition
 Floor Plans
 & Notes

A200