

**ADDENDUM NUMBER ONE, Page 1**

Maintenance Bldg Remodel  
GRAYS HARBOR TRANSIT  
Hoquiam, Washington

October 12, 2023

**All planholders should be on the planholders list to ensure timely receipt of addenda. To be added to the planholders list, send an email to [carrie@harborarchitects.com](mailto:carrie@harborarchitects.com), with company name, telephone, address and email.**

This addendum is issued for the purpose of clarification and/or revision of the Project Manual and/or Drawings. This addendum includes the following items:

**1. PROJECT MANUAL**

- A. Section 01 11 00, SUMMARY OF WORK, Paragraph 1.4 Work Not Included, subparagraph 2: Sentence to read "Radio equipment and associated cabling".
- B. See attached attendance sheet list from Pre-Bid walkthrough.

**2. DRAWINGS**

- A. Sheet A200, Demolition Floor Plans & Notes.
  - 1. Training-206 – Remove Notes 31 & 32. Existing flooring to remain.
  - 2. Storage-207 – Remove Note 31. Existing flooring to remain.
  - 3. Driver Lounge-106 – Note 21. Note to read "Remove existing plumbing fixture. Modify existing rough opening for new sink".
  - 4. See attached Partial Upper Plan for added demolition scope.
- B. Sheet A300, Room Finish Schedule.
  - 1. Training-206 – Change Floor Finish to "Existing Carpet Tile". Change Base to "Existing Rubber". Remove Remark Notes 3, 5 & 7.

**3. GENERAL**

- A. Electrical and Data can be routed in shop area on wall. Confirm locations with Owner.
- B. Fire Alarm system installed by SimplexGrinnell and monitored by Stanley Security.
- C. Fire Sprinkler system installed and monitored by Viking Automatic Sprinkler Company.
- D. Original Drawings, dated April 1977, will be uploaded to Harbor Architects website.

END, ADDENDUM NUMBER ONE


# Harbor Architects LLC

Maintenance Building Remodel  
**GRAYS HARBOR TRANSIT**  
 Hoquiam, Washington

PRE-BID WALK THROUGH - Job No. 19-12F  
 Date: October 11, 2023

**Bids Due:** 3:00pm, Wednesday November 1, 2023  
**Bid Opening Location:** 343 W Wishkah Street, Aberdeen WA

NAME OF ATTENDEE	COMPANY NAME	TRADE	PHONE NO.	EMAIL
	PEASE PIPING	GENERAL		BIDS@PEASEPIPING.COM
CHAD PEARSON	MB ELEC G.H.	ELECTRICAL	360.533.3036	CHAD@MBELECTRICLLC.COM
Chad Fishel	Betschart Electric	Electrical	360-239-2225	ChadF@BetschartElectric.com
Roy Townsend	GH Star Electric	Electrical	360-532-8980	royt@ghstarelectric.com
Paul Smith	Daniel IV	G.C	580-3410	CONSTRUCTD@GMAIL.COM
Jeff Bowes	BOWES CONST INC	G.C	360-557-3998	JEFF@BOWESCONSTRUCTION.COM
KEVIN CUCCHIARA	QUIGAN BROS INC	GC	360 533-1570	QBIBID@QUIGANBROS.COM
David Brentin	Rognlist's, Inc	GC	360-532-6670	bids@rognlists.com
JOE PRESTO	CHRISTENSEN INC	GC	360-789-4329	JOE@CIUGC.COM
RICK PETERSON	OAK HILLS CONSTRUCTION	GC	253-218-2288	bids@oakhillsbuilds.com
Steve Miller	Miller and Sons	Sub	360-357-5957	Steve@millersonsoly.com
Josiah FEARNOLD	Griffon Building Co.	GC	360 490-6439	FEARNOLD@GriffonBuildingCo.com
Coxy Sharp	Blue Mt mechanical	mechanical	360-260-6342	Coxy@BlueMountainMechanicalInc
Jerry Byers	General Mechanical	Plumbing	206-234-6152	Jbyers@generalmechanical.com
Paul Orth	JA Morris	GC	360 558 4439	paul@jamorrisconstruction.com
RYLAN BAKER	ADVANCE ENVIRONMENTAL	HAZ	360-357-5666	ADVANCEENVIRONMENTAL@COMCAST.NET


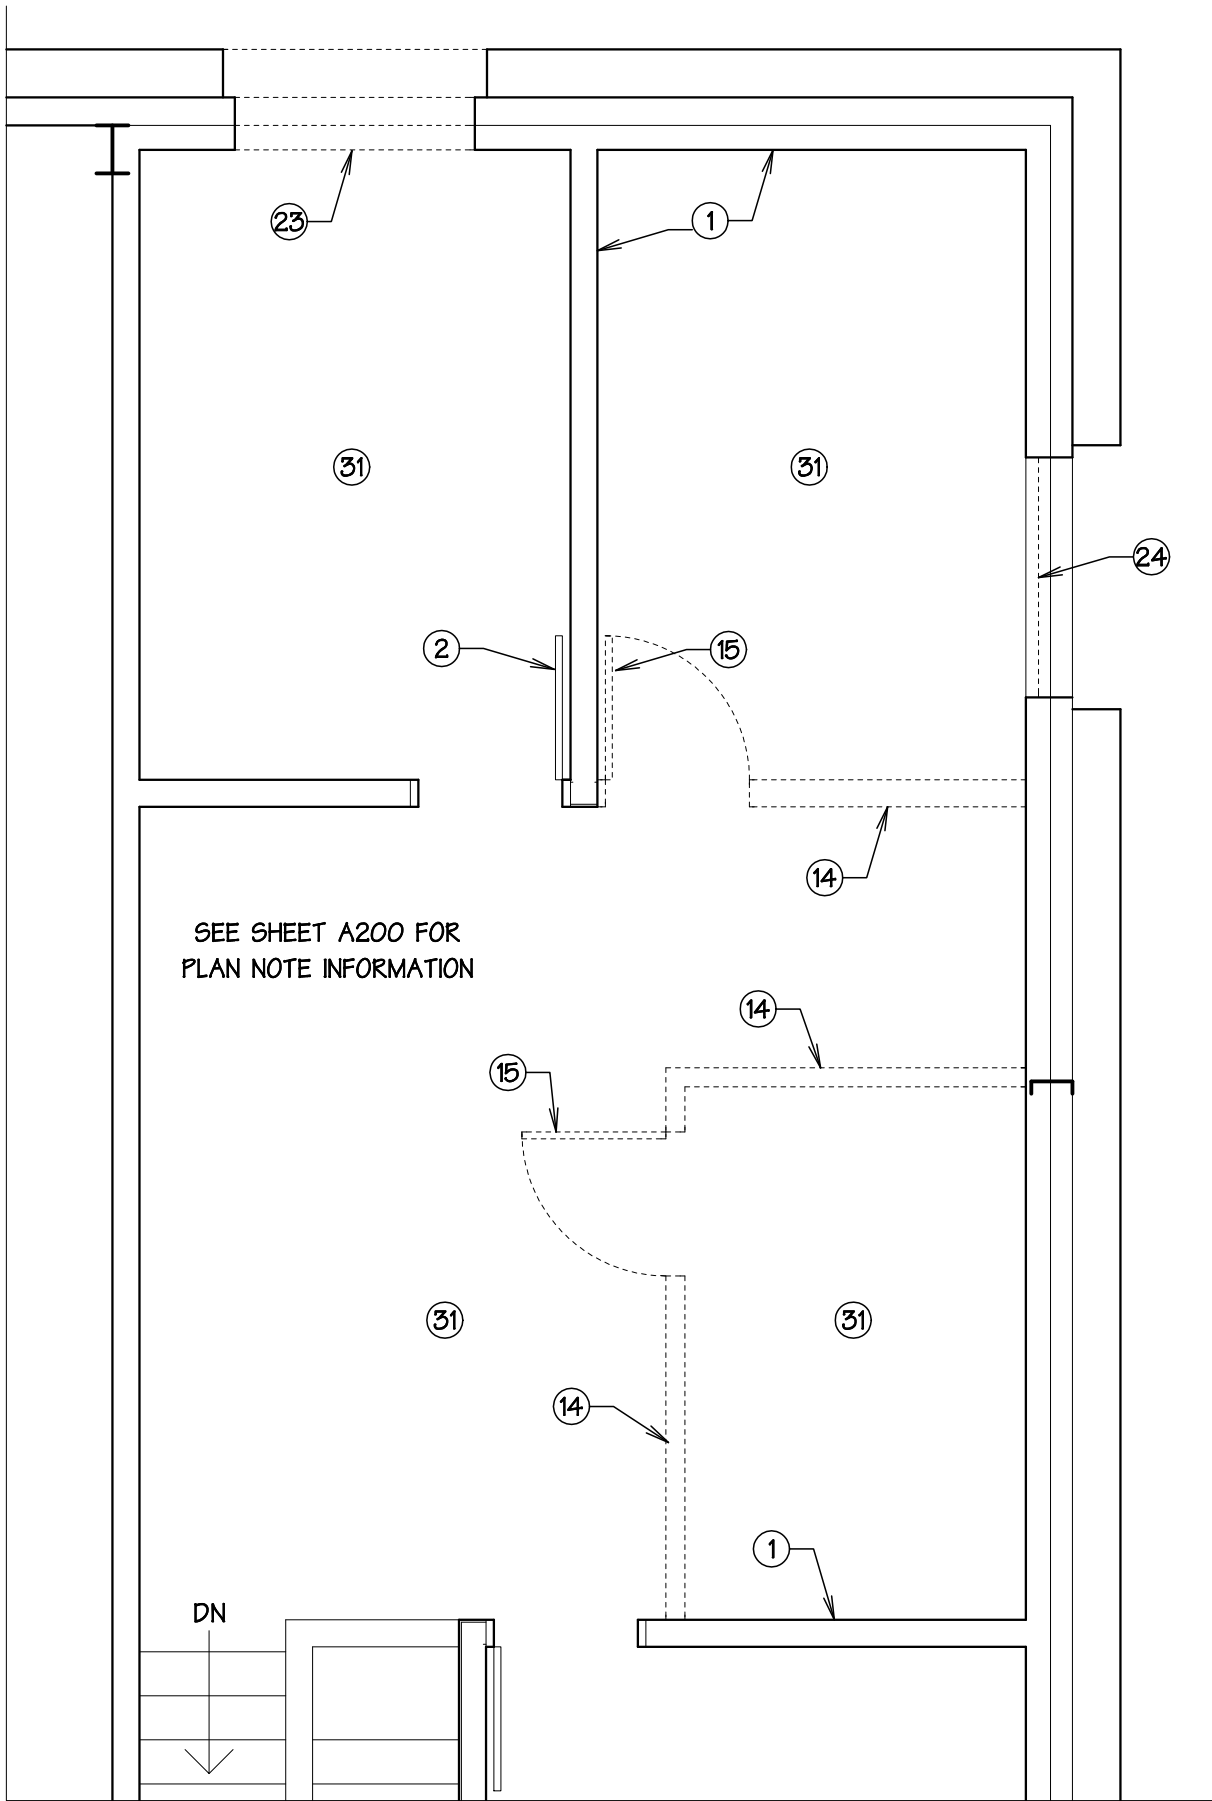


SEE SHEET A200 FOR  
PLAN NOTE INFORMATION

DN

**PARTIAL DEMOLITION  
UPPER PLAN**

1/4" = 1' - 0"

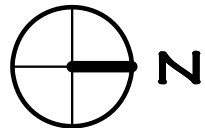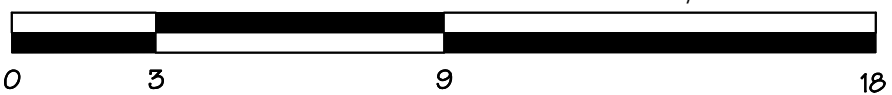

Maintenance Bldg Remodel  
**Grays Harbor Transit**  
Hoquiam, Washington

**Harbor Architects LLC**

Harbor Place  
345 West Wishkah Street  
Aberdeen WA 98520  
Phone 360-532-0980  
harborarchitects.com

© 2023 Harbor Architects LLC All Rights Reserved

project number	19-12F
date	10.12.2023
file name	1912F PSEFinal
drawn by	ACG
title	Addendum 1
1 of 1	