




① SHEAR WALL FDN DETAIL  
1" = 1' - 0"

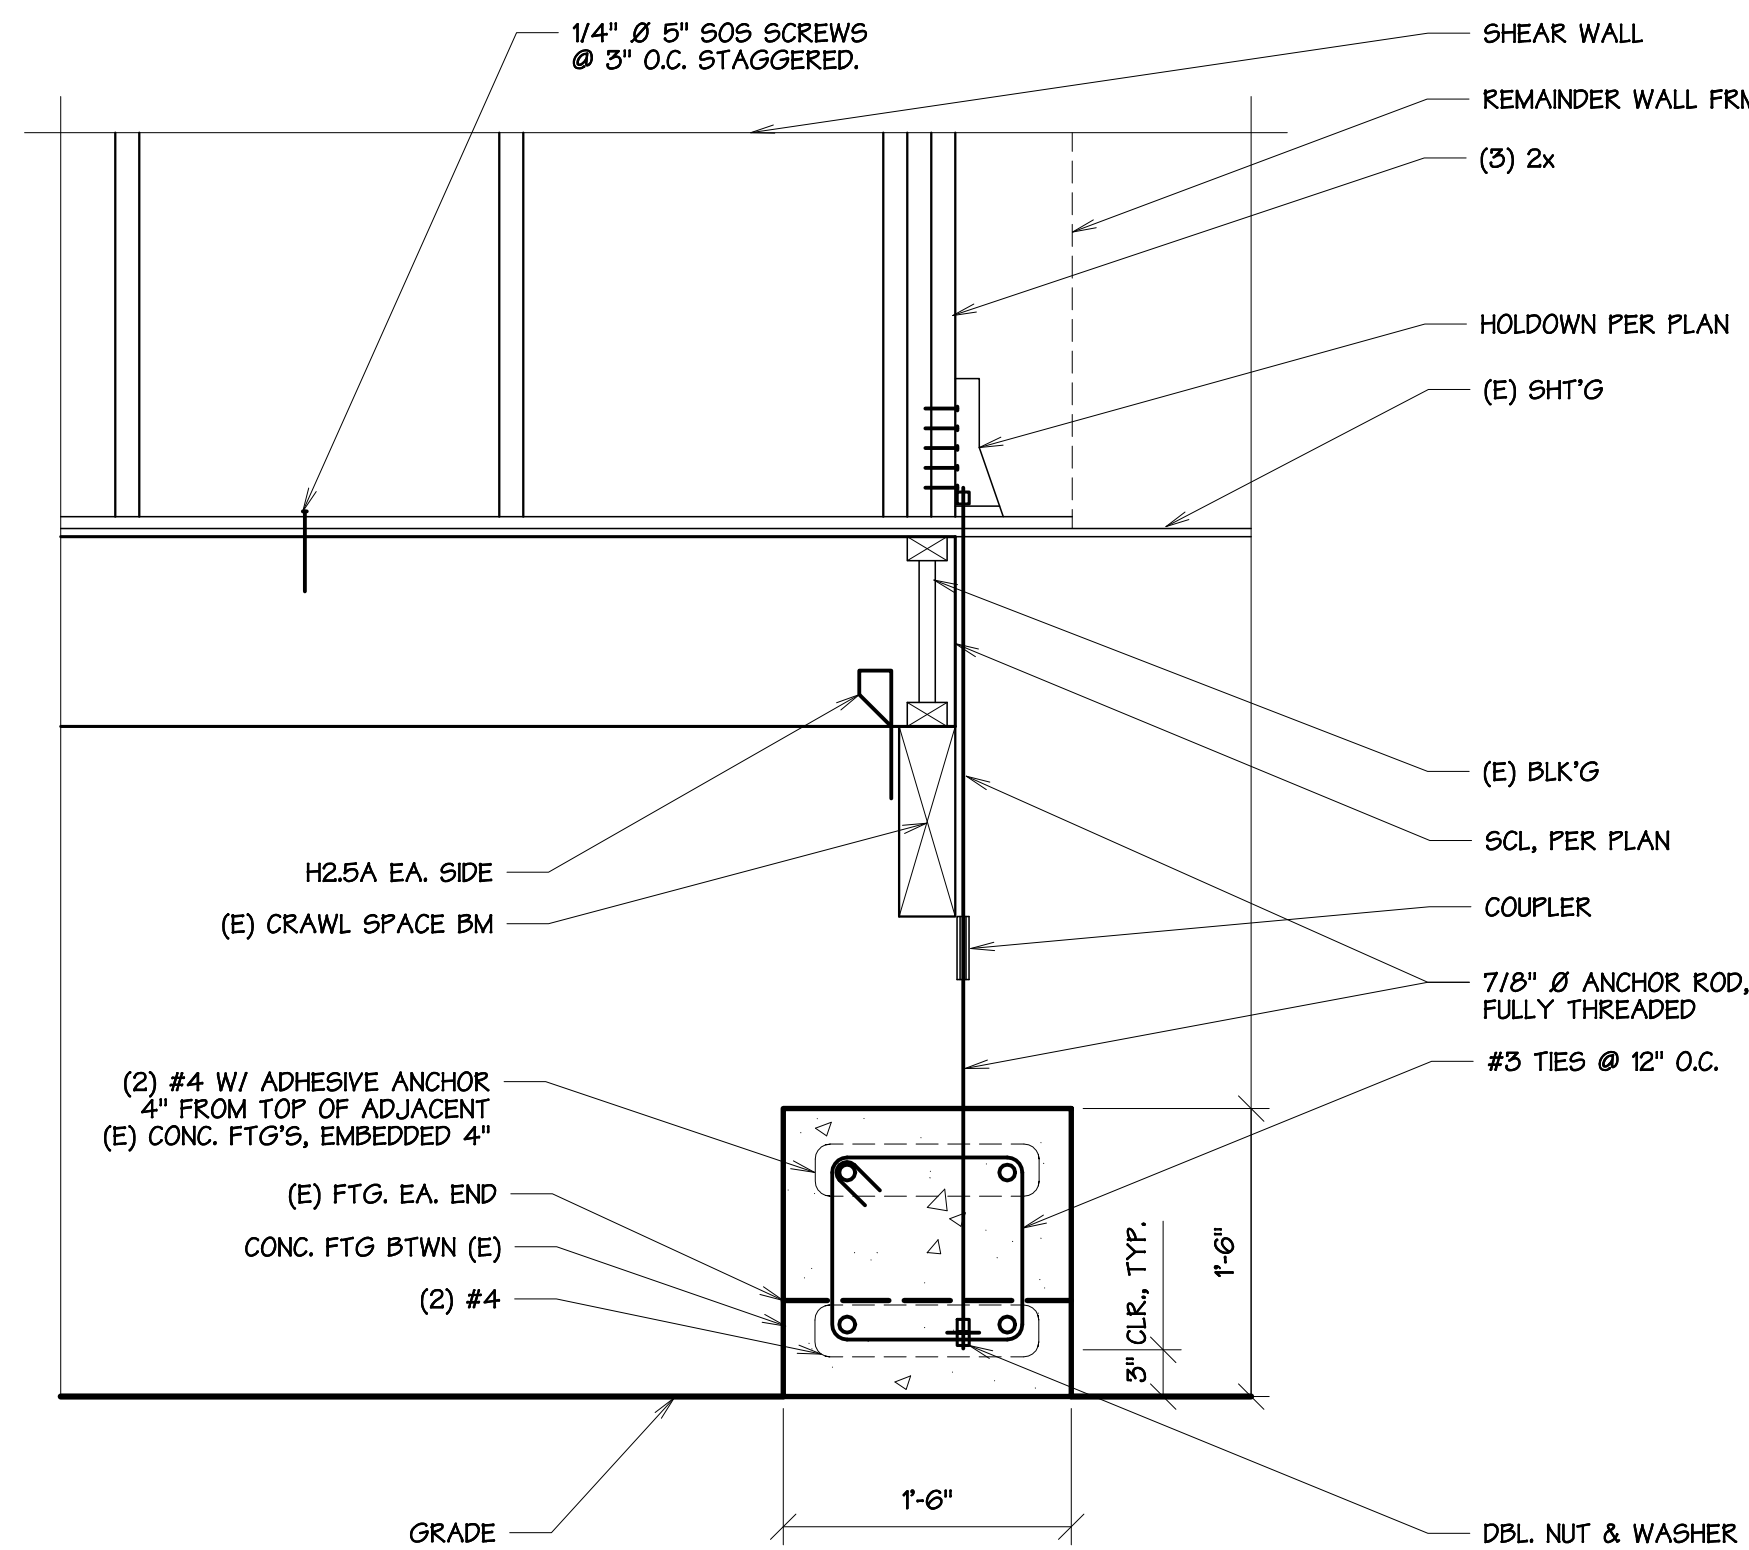


② SHEAR WALL FDN DETAIL  
1" = 1' - 0"

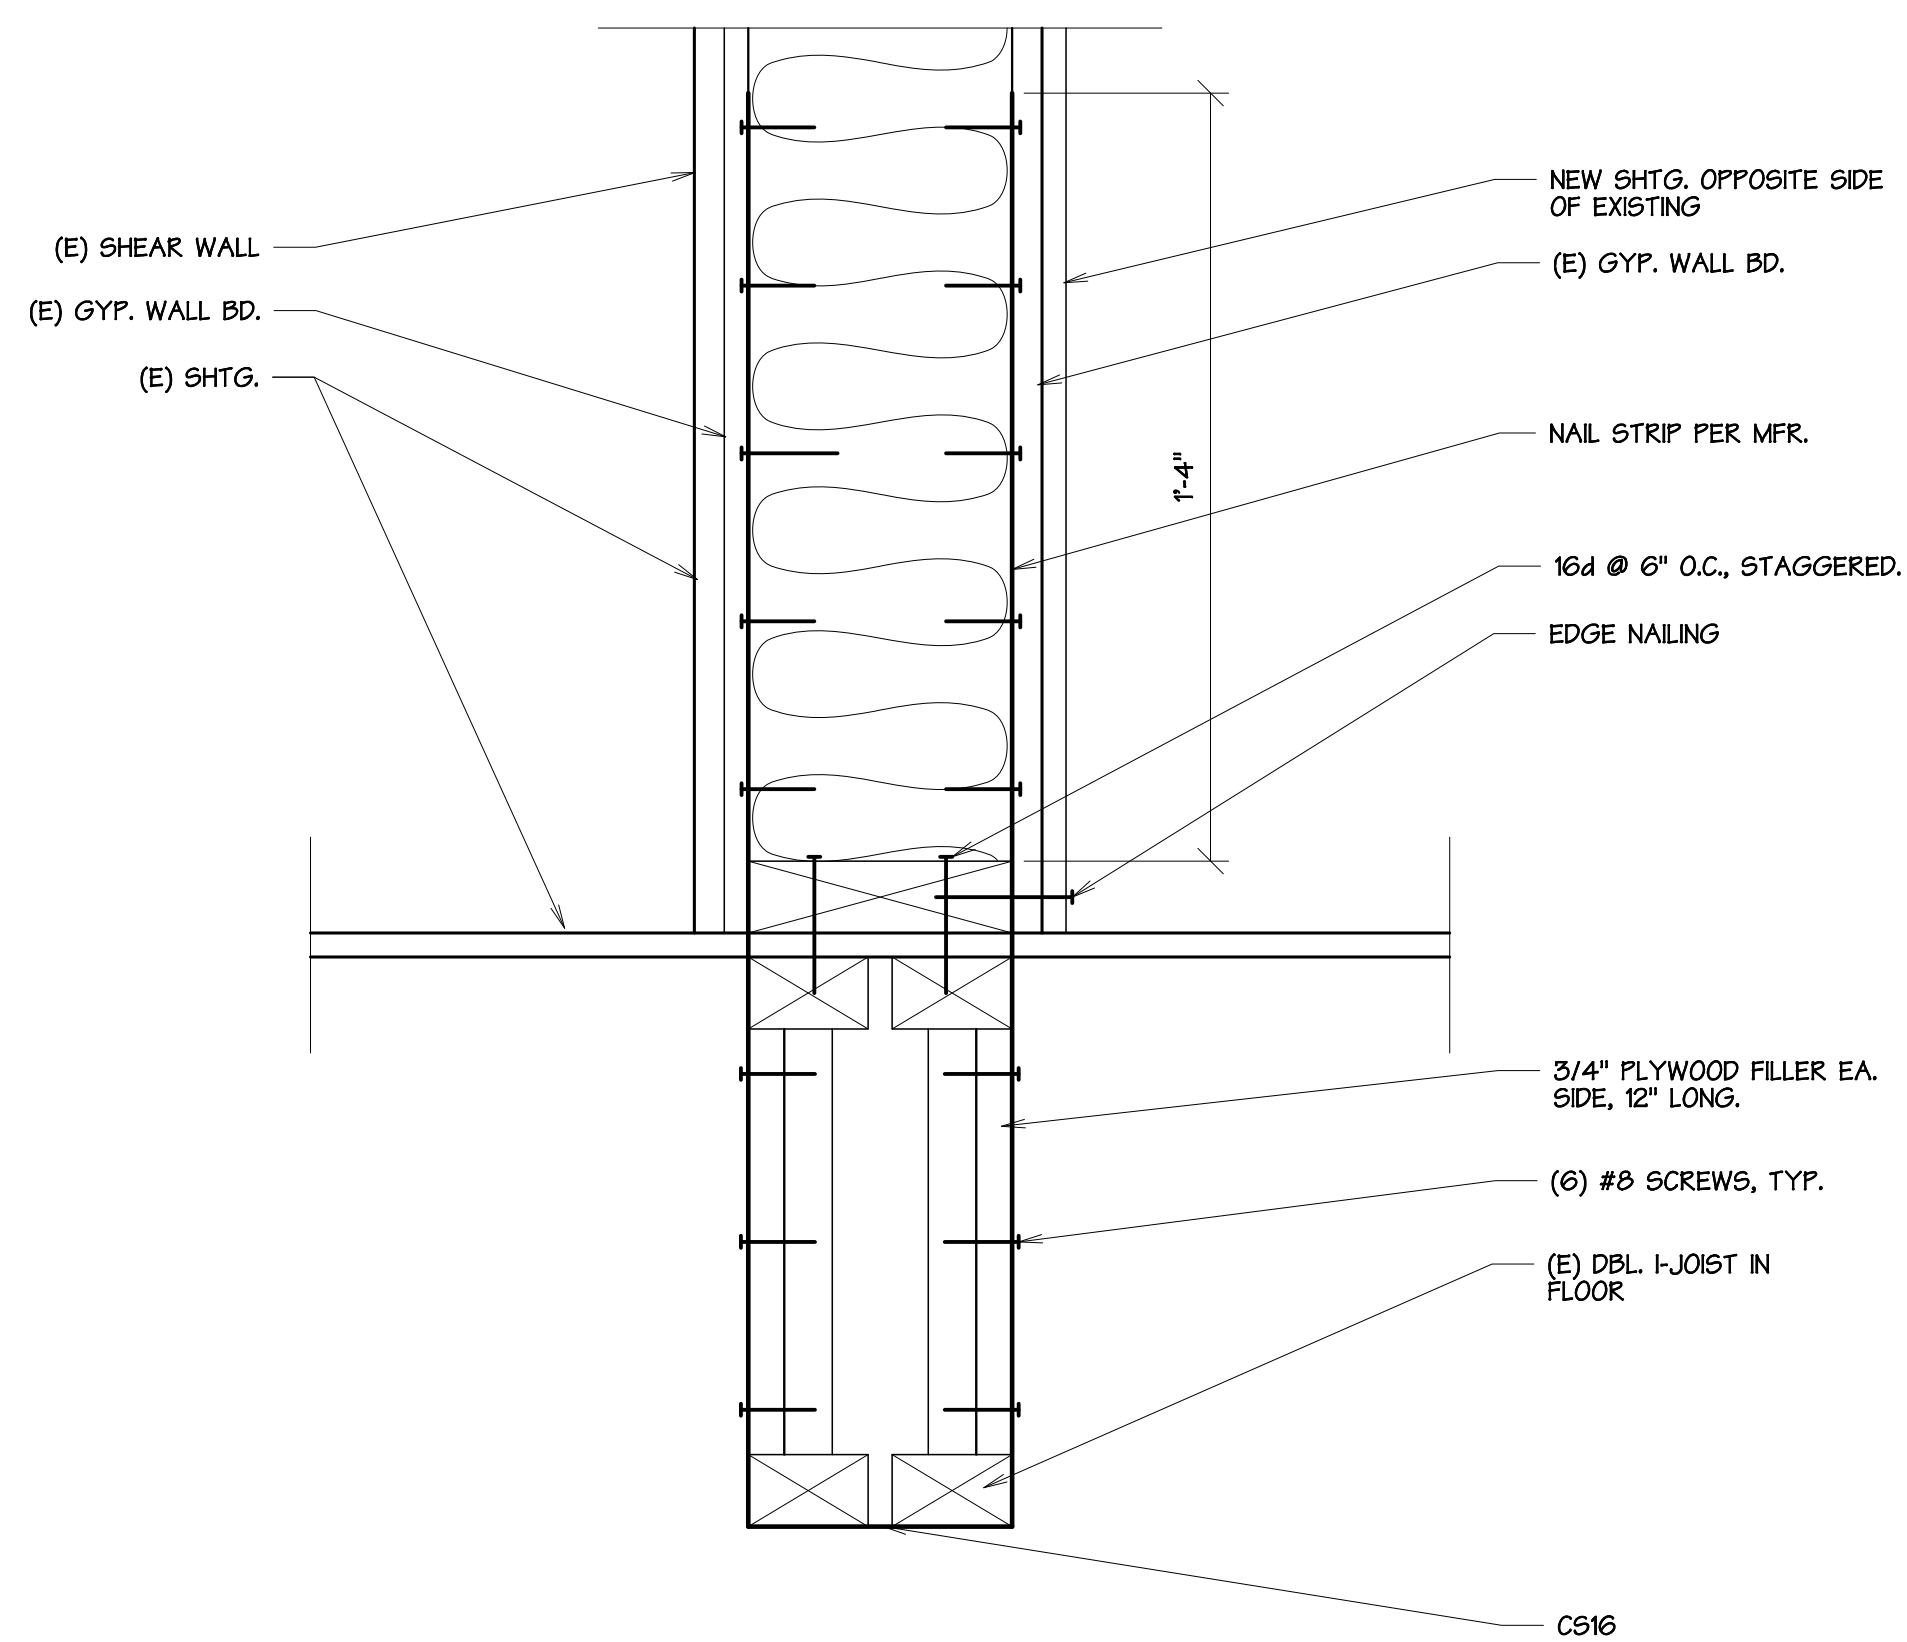

③ SHEAR WALL DETAIL  
3" = 1' - 0"

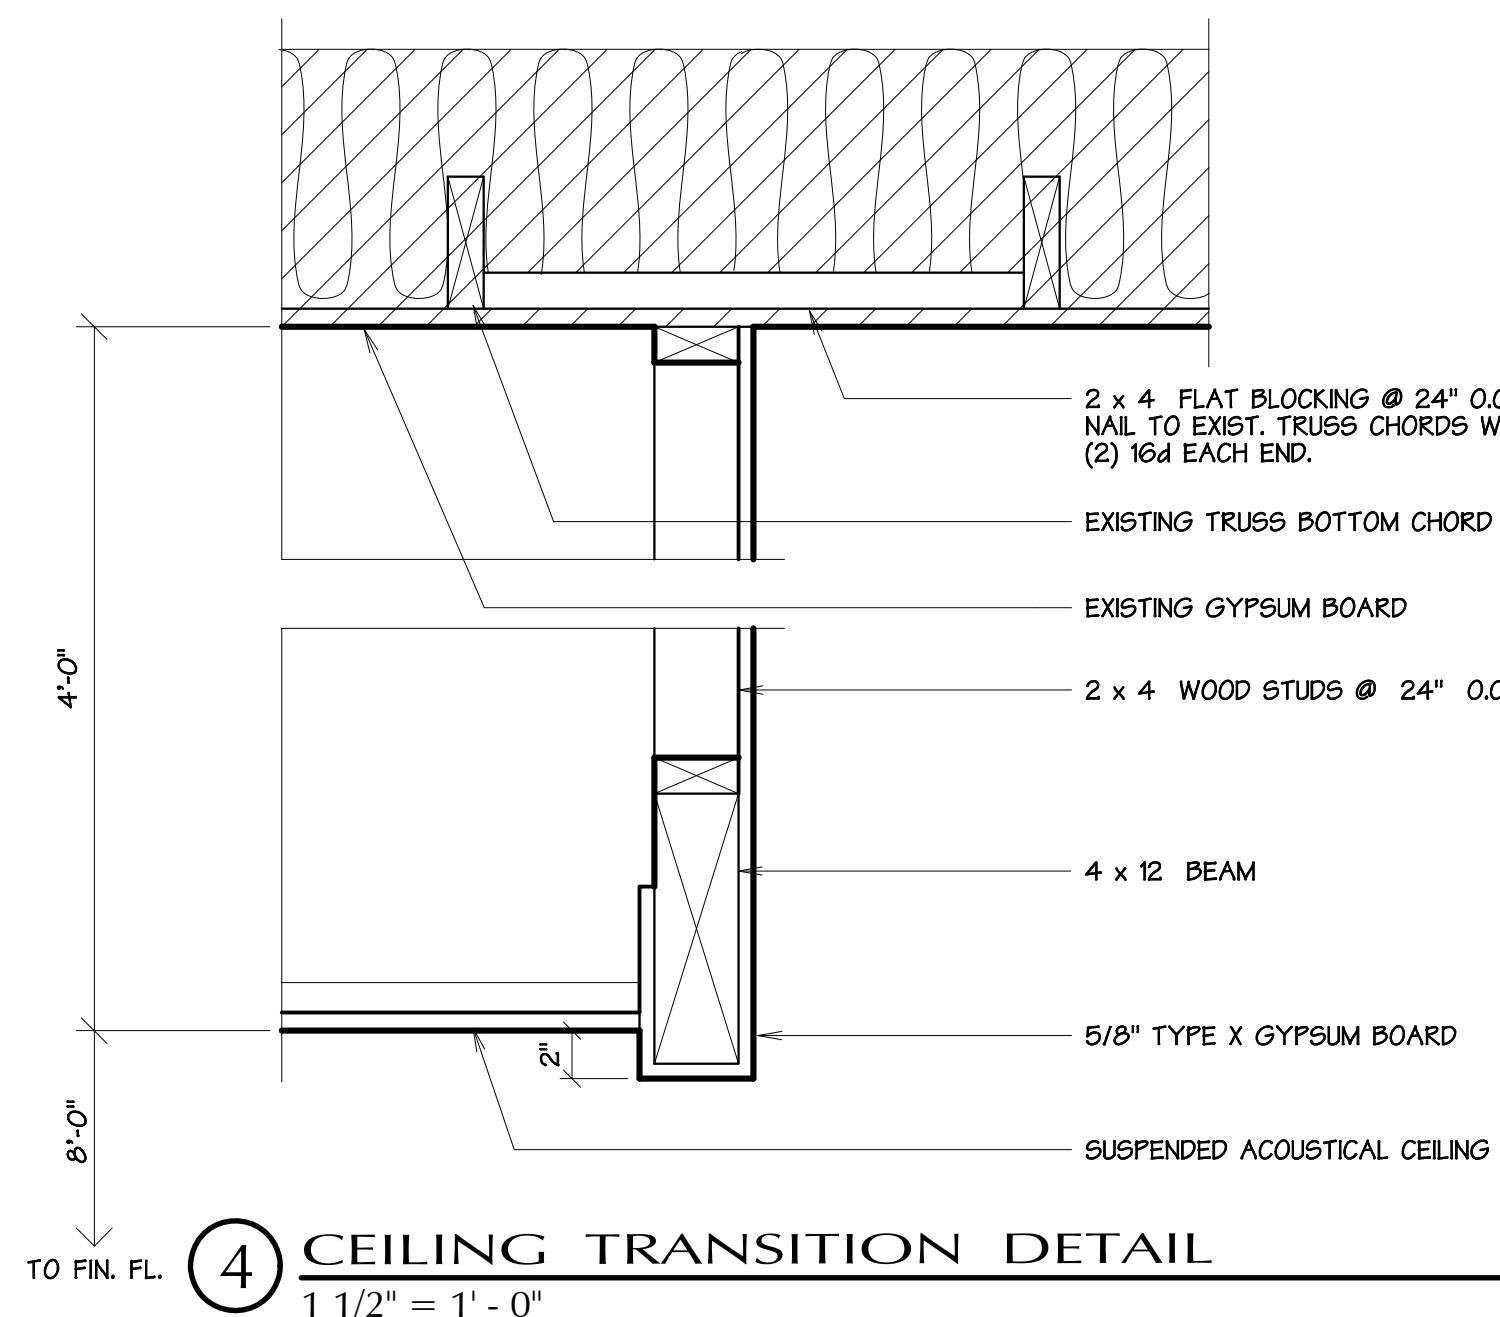


④ CEILING TRANSITION DETAIL  
1 1/2" = 1' - 0"

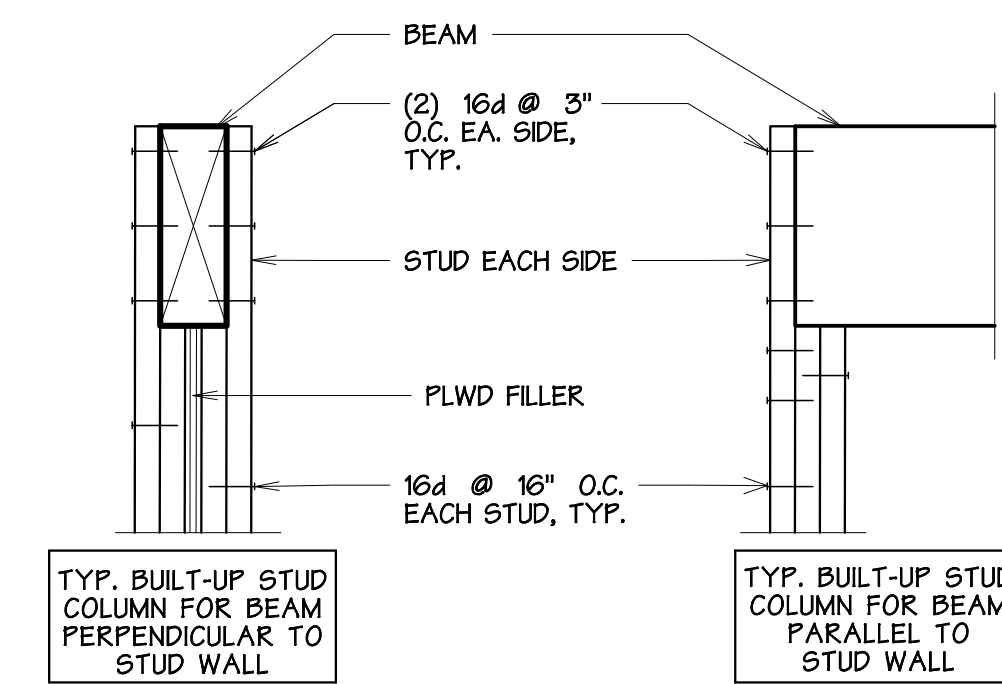

⑤ BEAM SUPPORT DETAILS  
NO SCALE

PERMIT SET

REVISIONS		
no	date	by
-	-	-

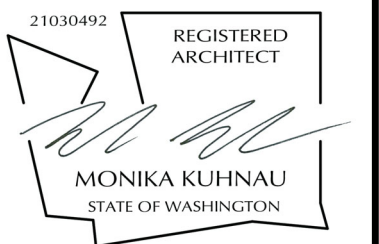

project number 21-45  
date 7.18.2024  
file name 2145 A300RD  
drawn by TDV  
checked by  
owner approval

title  
Details & Notes